

February 5, 2025

ADDENDUM 2 – JOB 23550

TO: All prospective bidders on Projects BRP-BRJ-0006(052), Job No. 23550 scheduled for the February 7, 2025 bid opening.

The following revision(s) shall be made:

Plan Revisions:

See attached summary from Derek D. Pfeifer, P.E. dated February 5, 2025 for an explanation.

This addendum is to be incorporated into the bidder's proposal for this project.



for PHILLIP MURDOFF, P.E. – CONSTRUCTION SERVICES ENGINEER

80: jwj

Enclosure

PLAN ADDENDUM SUMMARY AND APPROVAL

PROJECT INFORMATION		
Project:	BRP-BRJ-0006(052)	PCN: 23550
Location:	17 Miles South and 3 Miles East of Marmarth, ND	
Date:	2/05/2025	Lead Designer: Lucas Doerr
Bid Opening Date:	02/07/2025	JOB#: 23550 Addendum#: 2

PLAN SHEET CHANGES		
Section	Sheet	Description
76	8	Modified the header of the "Ditch Fiber Rolls" tables to specify "Fiber Rolls 20" (LF)"
77	1	Modified the legend to specify Fiber Rolls 12"
77	2	Modified the legend to specify Fiber Rolls 12"
77	3	Modified the legend to specify Fiber Rolls 12"
77	4	Modified the legend to specify Fiber Rolls 12"
77	5	Modified the legend to specify Fiber Rolls 12"


APPROVAL

Should the revisions described above be processed as a plan addendum?

☒ Yes ☐ No


Derek Pfeifer, P.E. – Local Government Engineer

2/5/2025
Date

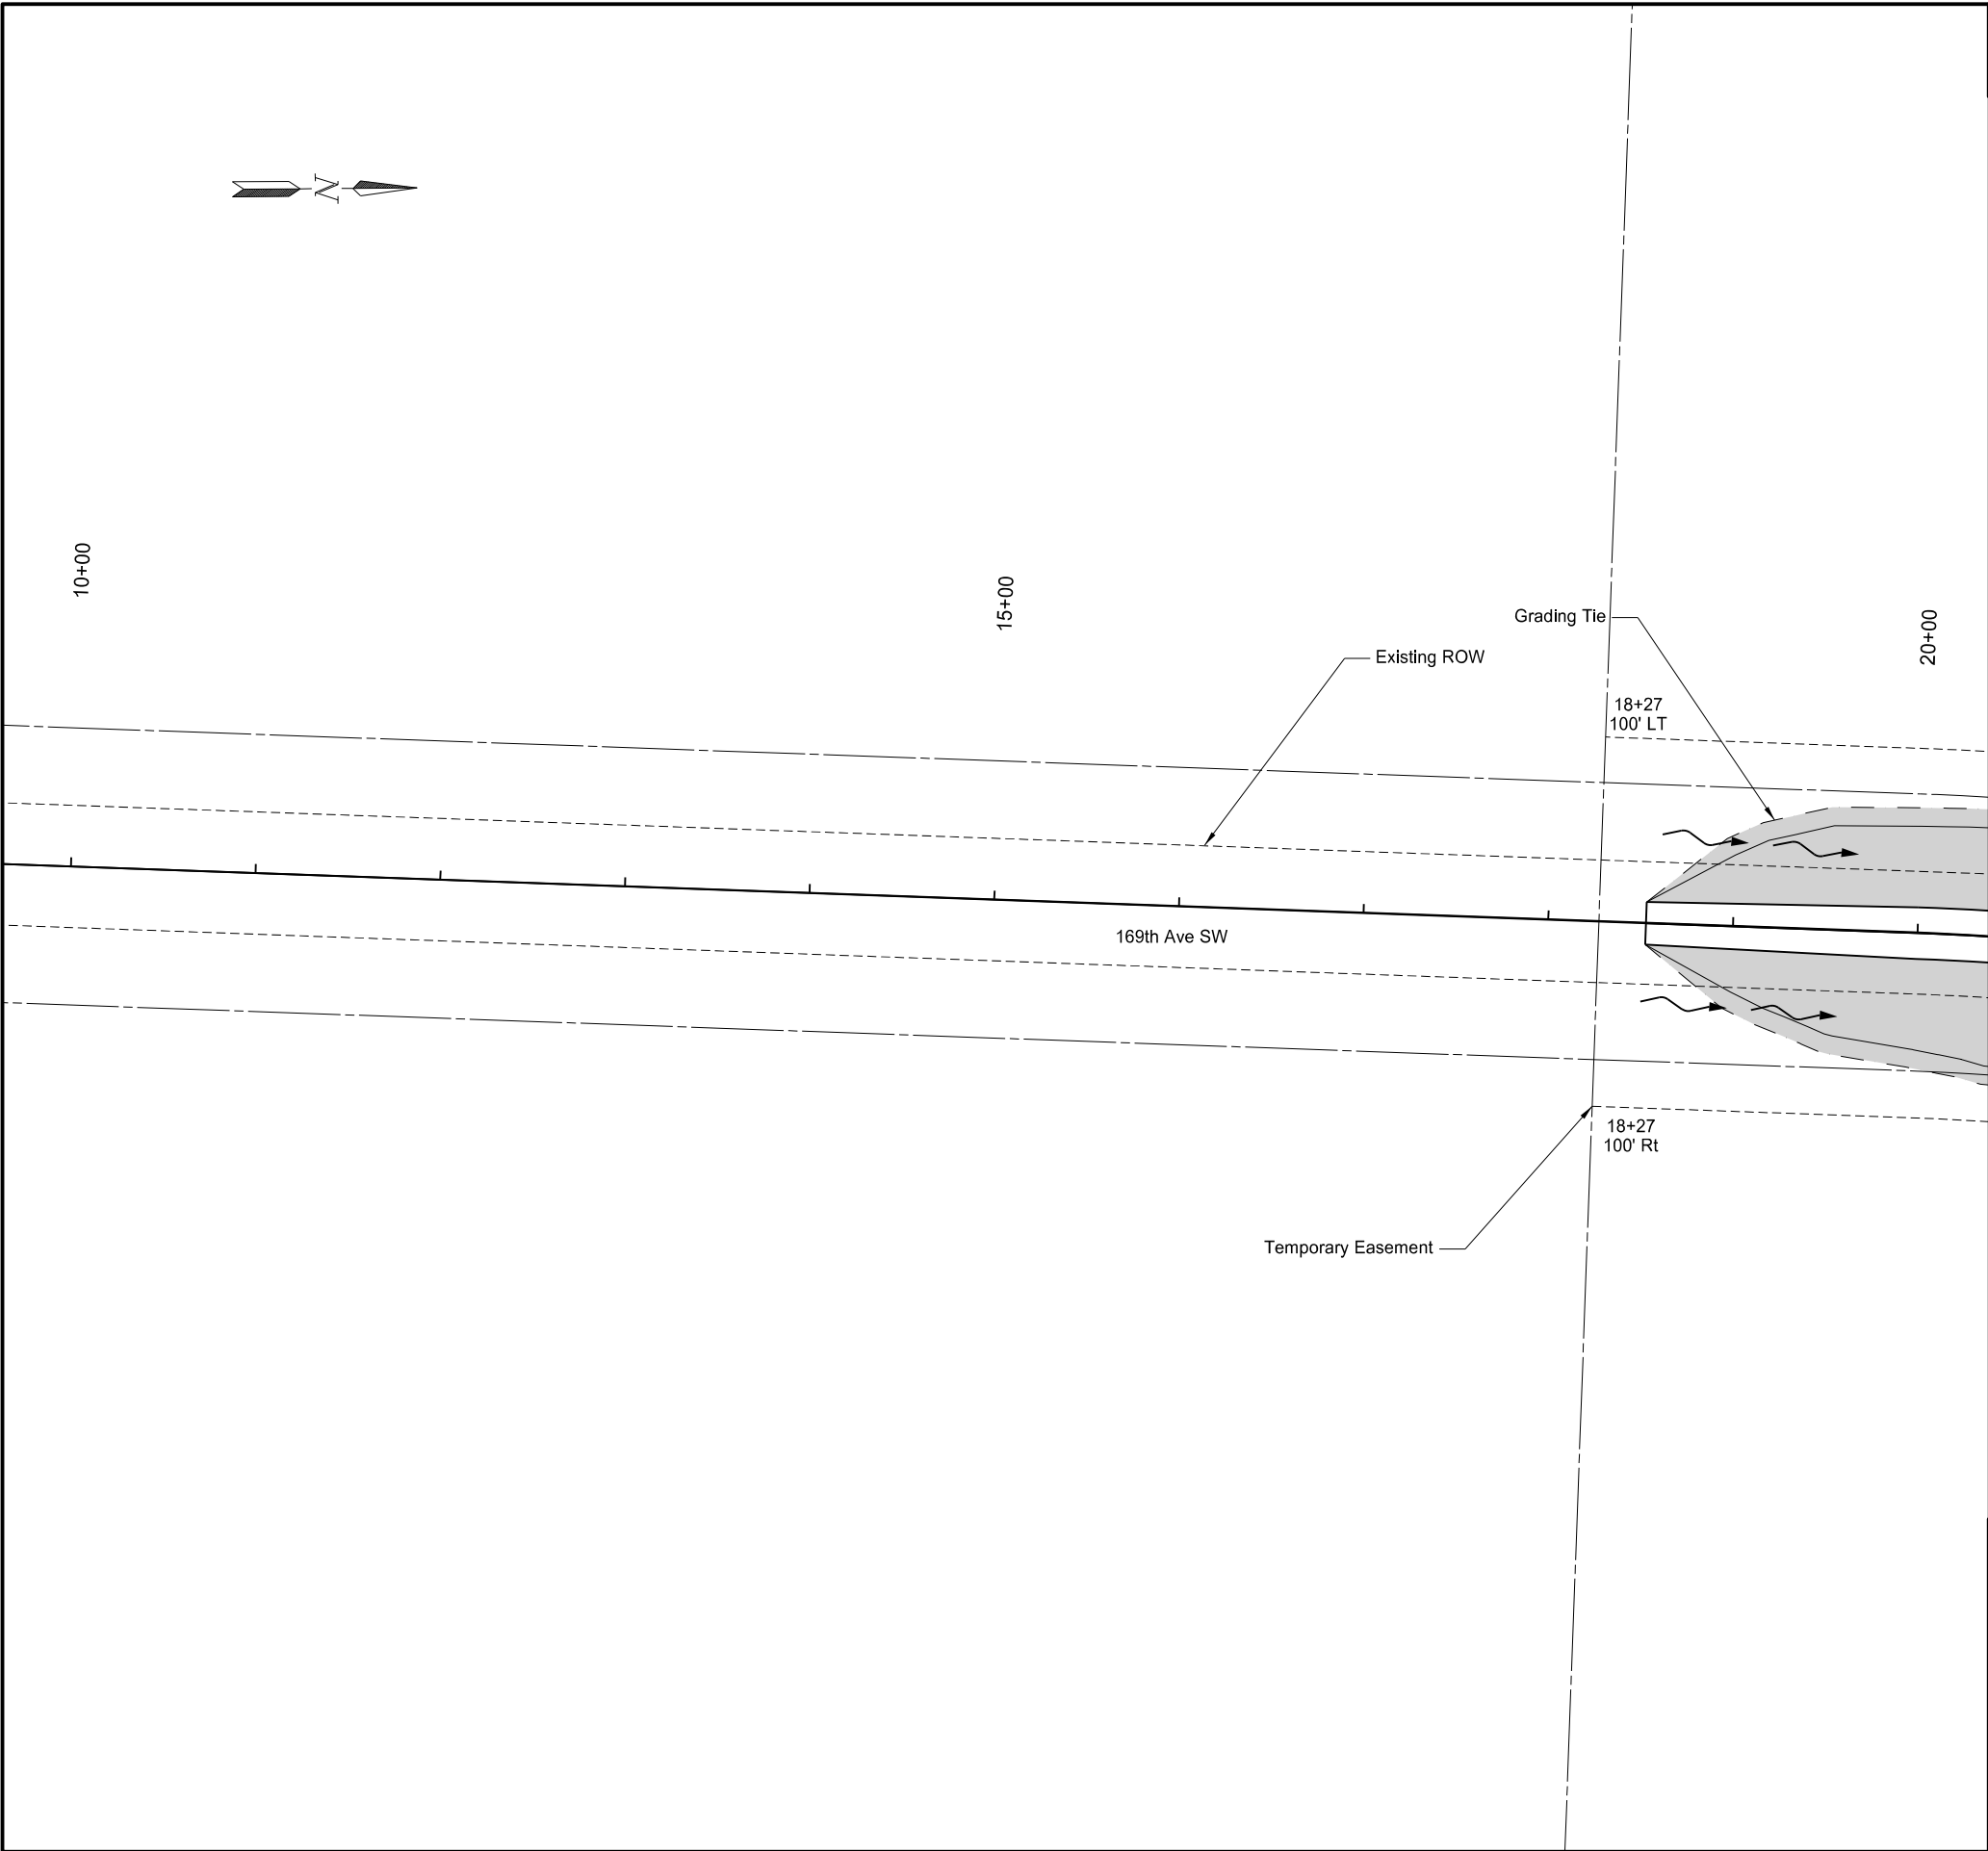

Revised	02/05/25	STATE	PROJECT NO.	SECTION NO.	SHEET NO.
		ND	BRP-BRJ-0006(052)	77	1


SPEC	CODE	BID ITEM	QUANTITY	UNIT
251	200	SEEDING CLASS II		
		Sta 18+53 to 20+00	0.3	ACRE
253	0101	STRAW MULCH		
		Sta 18+53 to 20+00	0.3	ACRE


- LEGEND
- Seeding Class II & Straw Mulch
 - Fiber Rolls 12"
 - Flow Direction
 - Rock Check

Bowman County

Hestekin Bridge Replacement
169th Ave SW

Permanent Sediment & Erosion Control

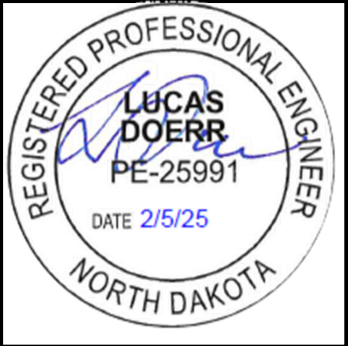

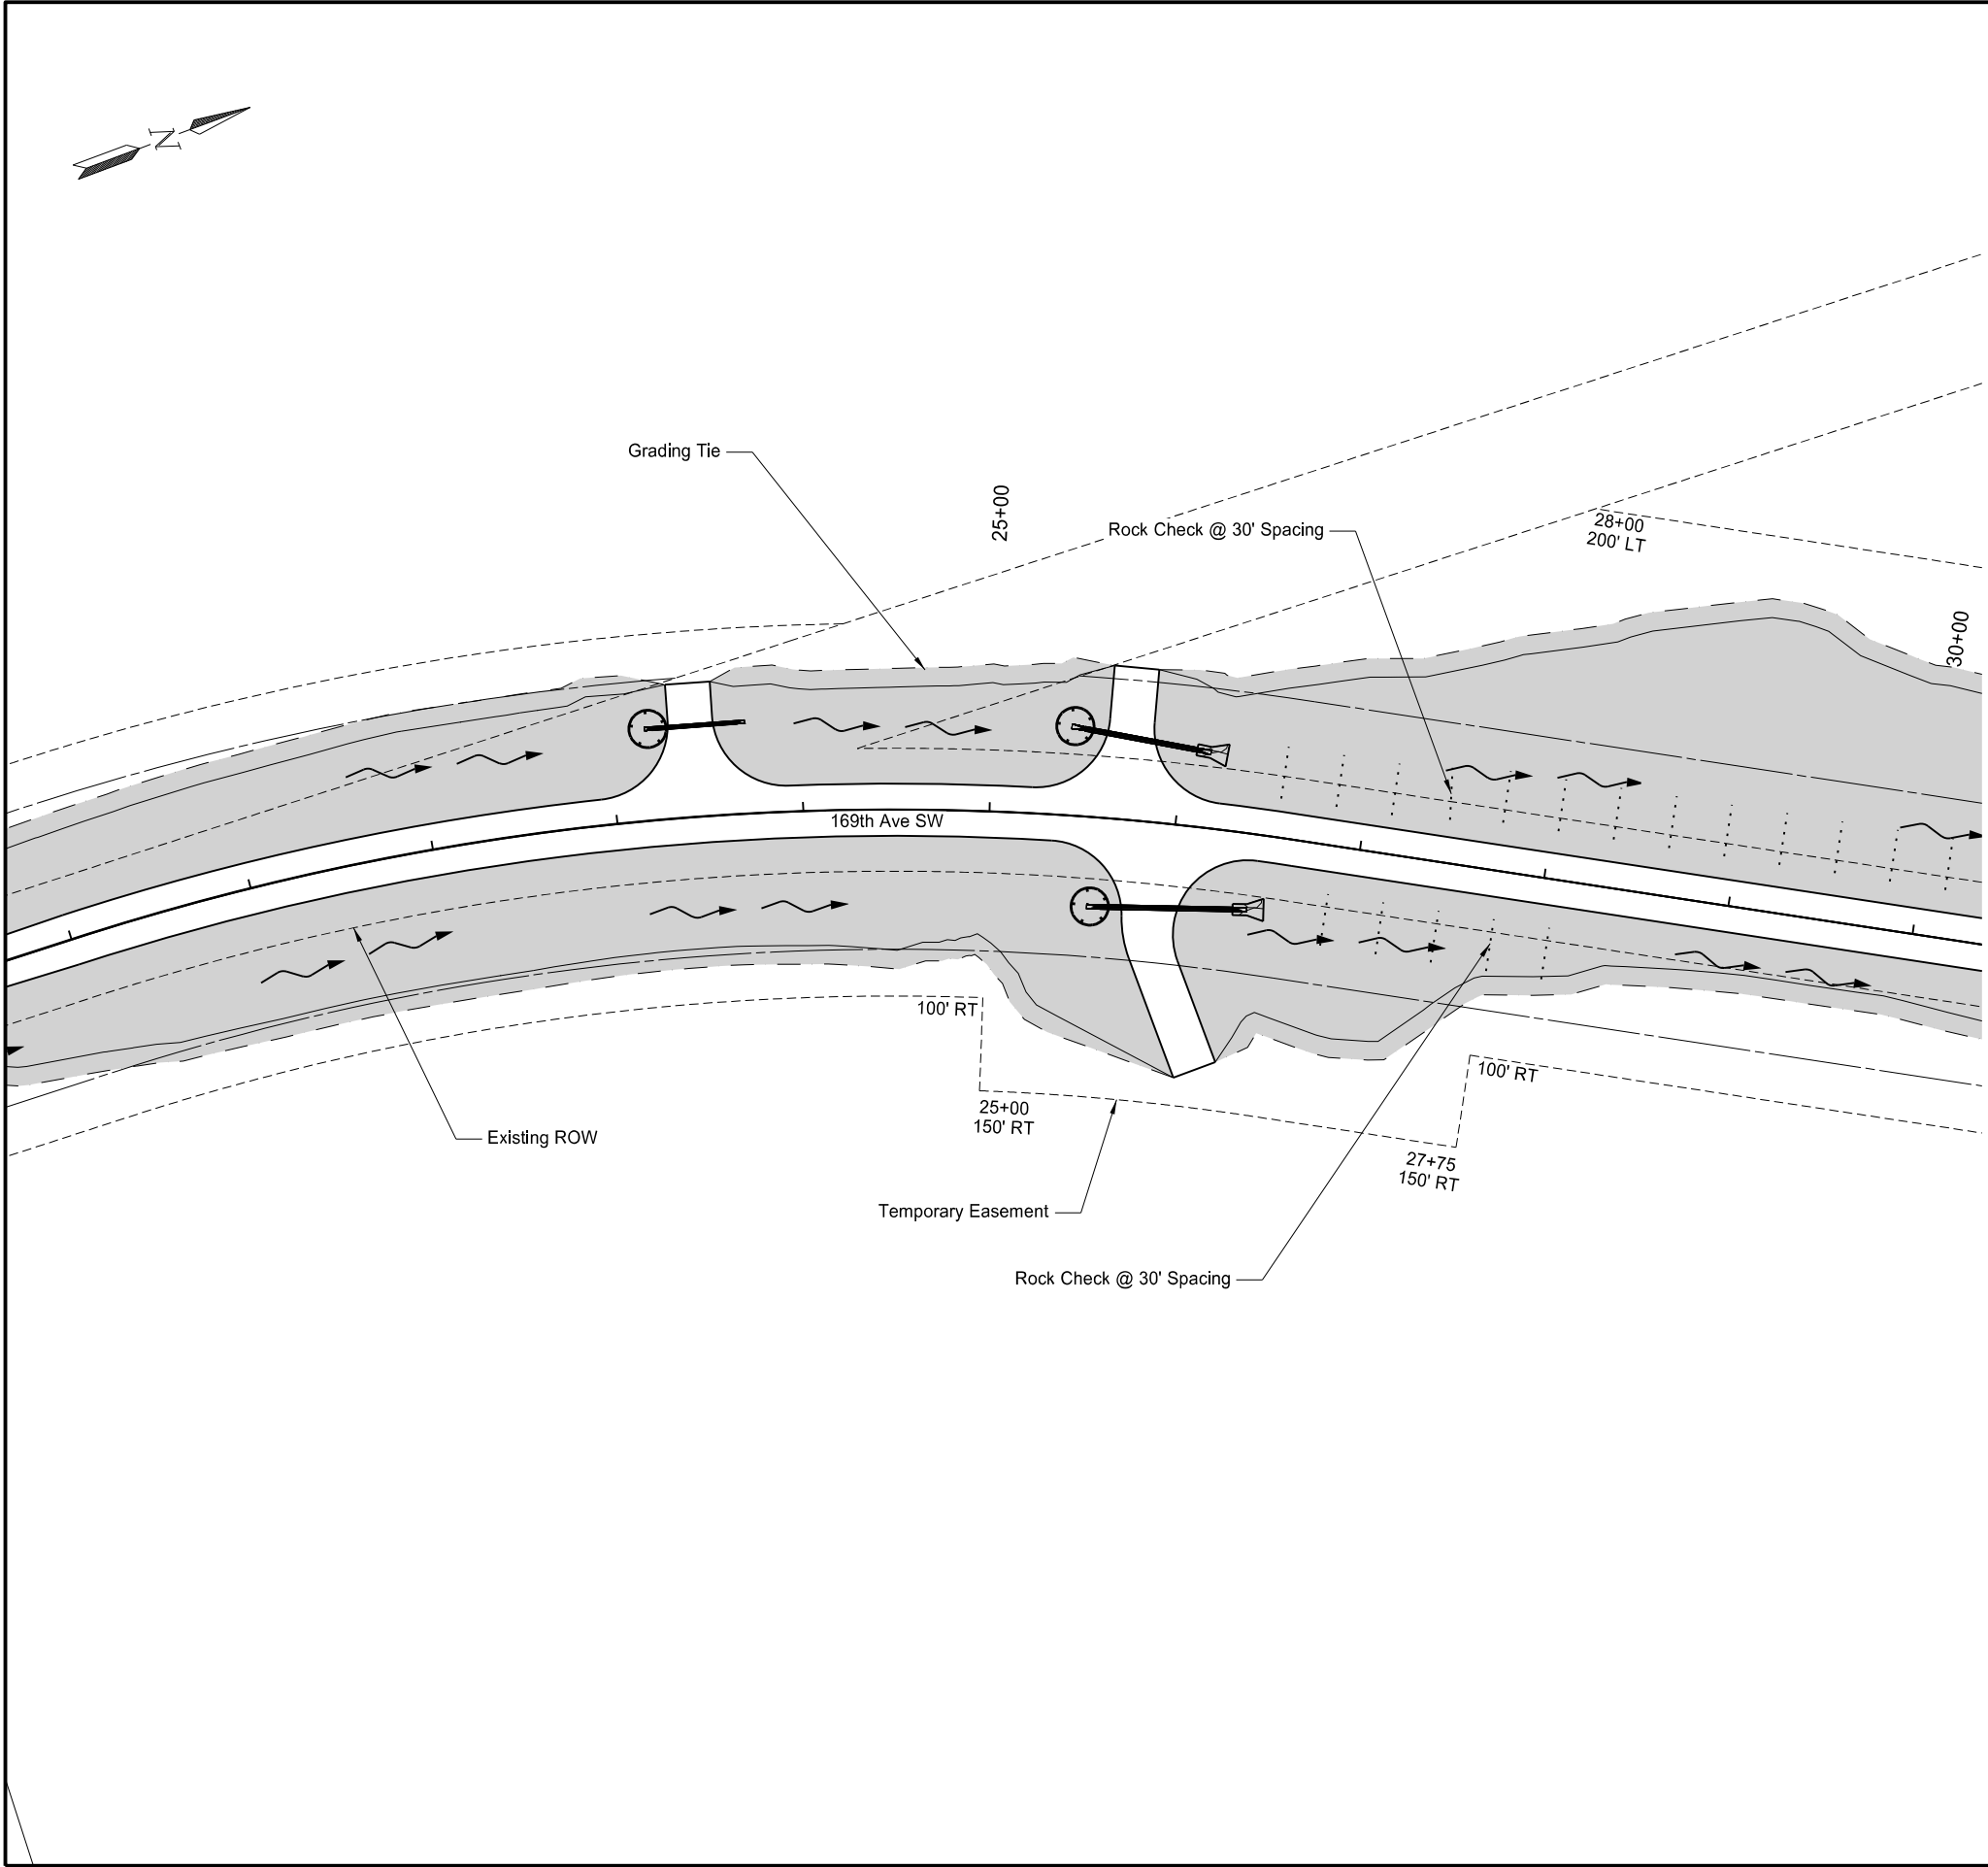

Revised	02/05/25	STATE	PROJECT NO.	SECTION NO.	SHEET NO.
		ND	BRP-BRJ-0006(052)	77	2

SPEC	CODE	BID ITEM	QUANTITY	UNIT
251	200	SEEDING CLASS II		
		Sta 20+00 to 30+00	3.3	ACRE
253	0101	STRAW MULCH		
		Sta 20+00 to 30+00	3.3	ACRE
256	1500	ROCK CHECK		
		STA 20+00 to 30+00 LT	12	EACH
		STA 20+00 to 30+00 RT	5	EACH
261	0112	FIBER ROLLS 12IN		
		Sta 23+22 Lt	20	LF
		Sta 25+43 Lt	20	LF
		Sta 25+58 Rt	20	LF


- LEGEND
- Seeding Class II & Straw Mulch
 - Fiber Rolls 12"
 - Flow Direction
 - Rock Check

Bowman County

Hestekin Bridge Replacement
169th Ave SW

Permanent Sediment & Erosion Control



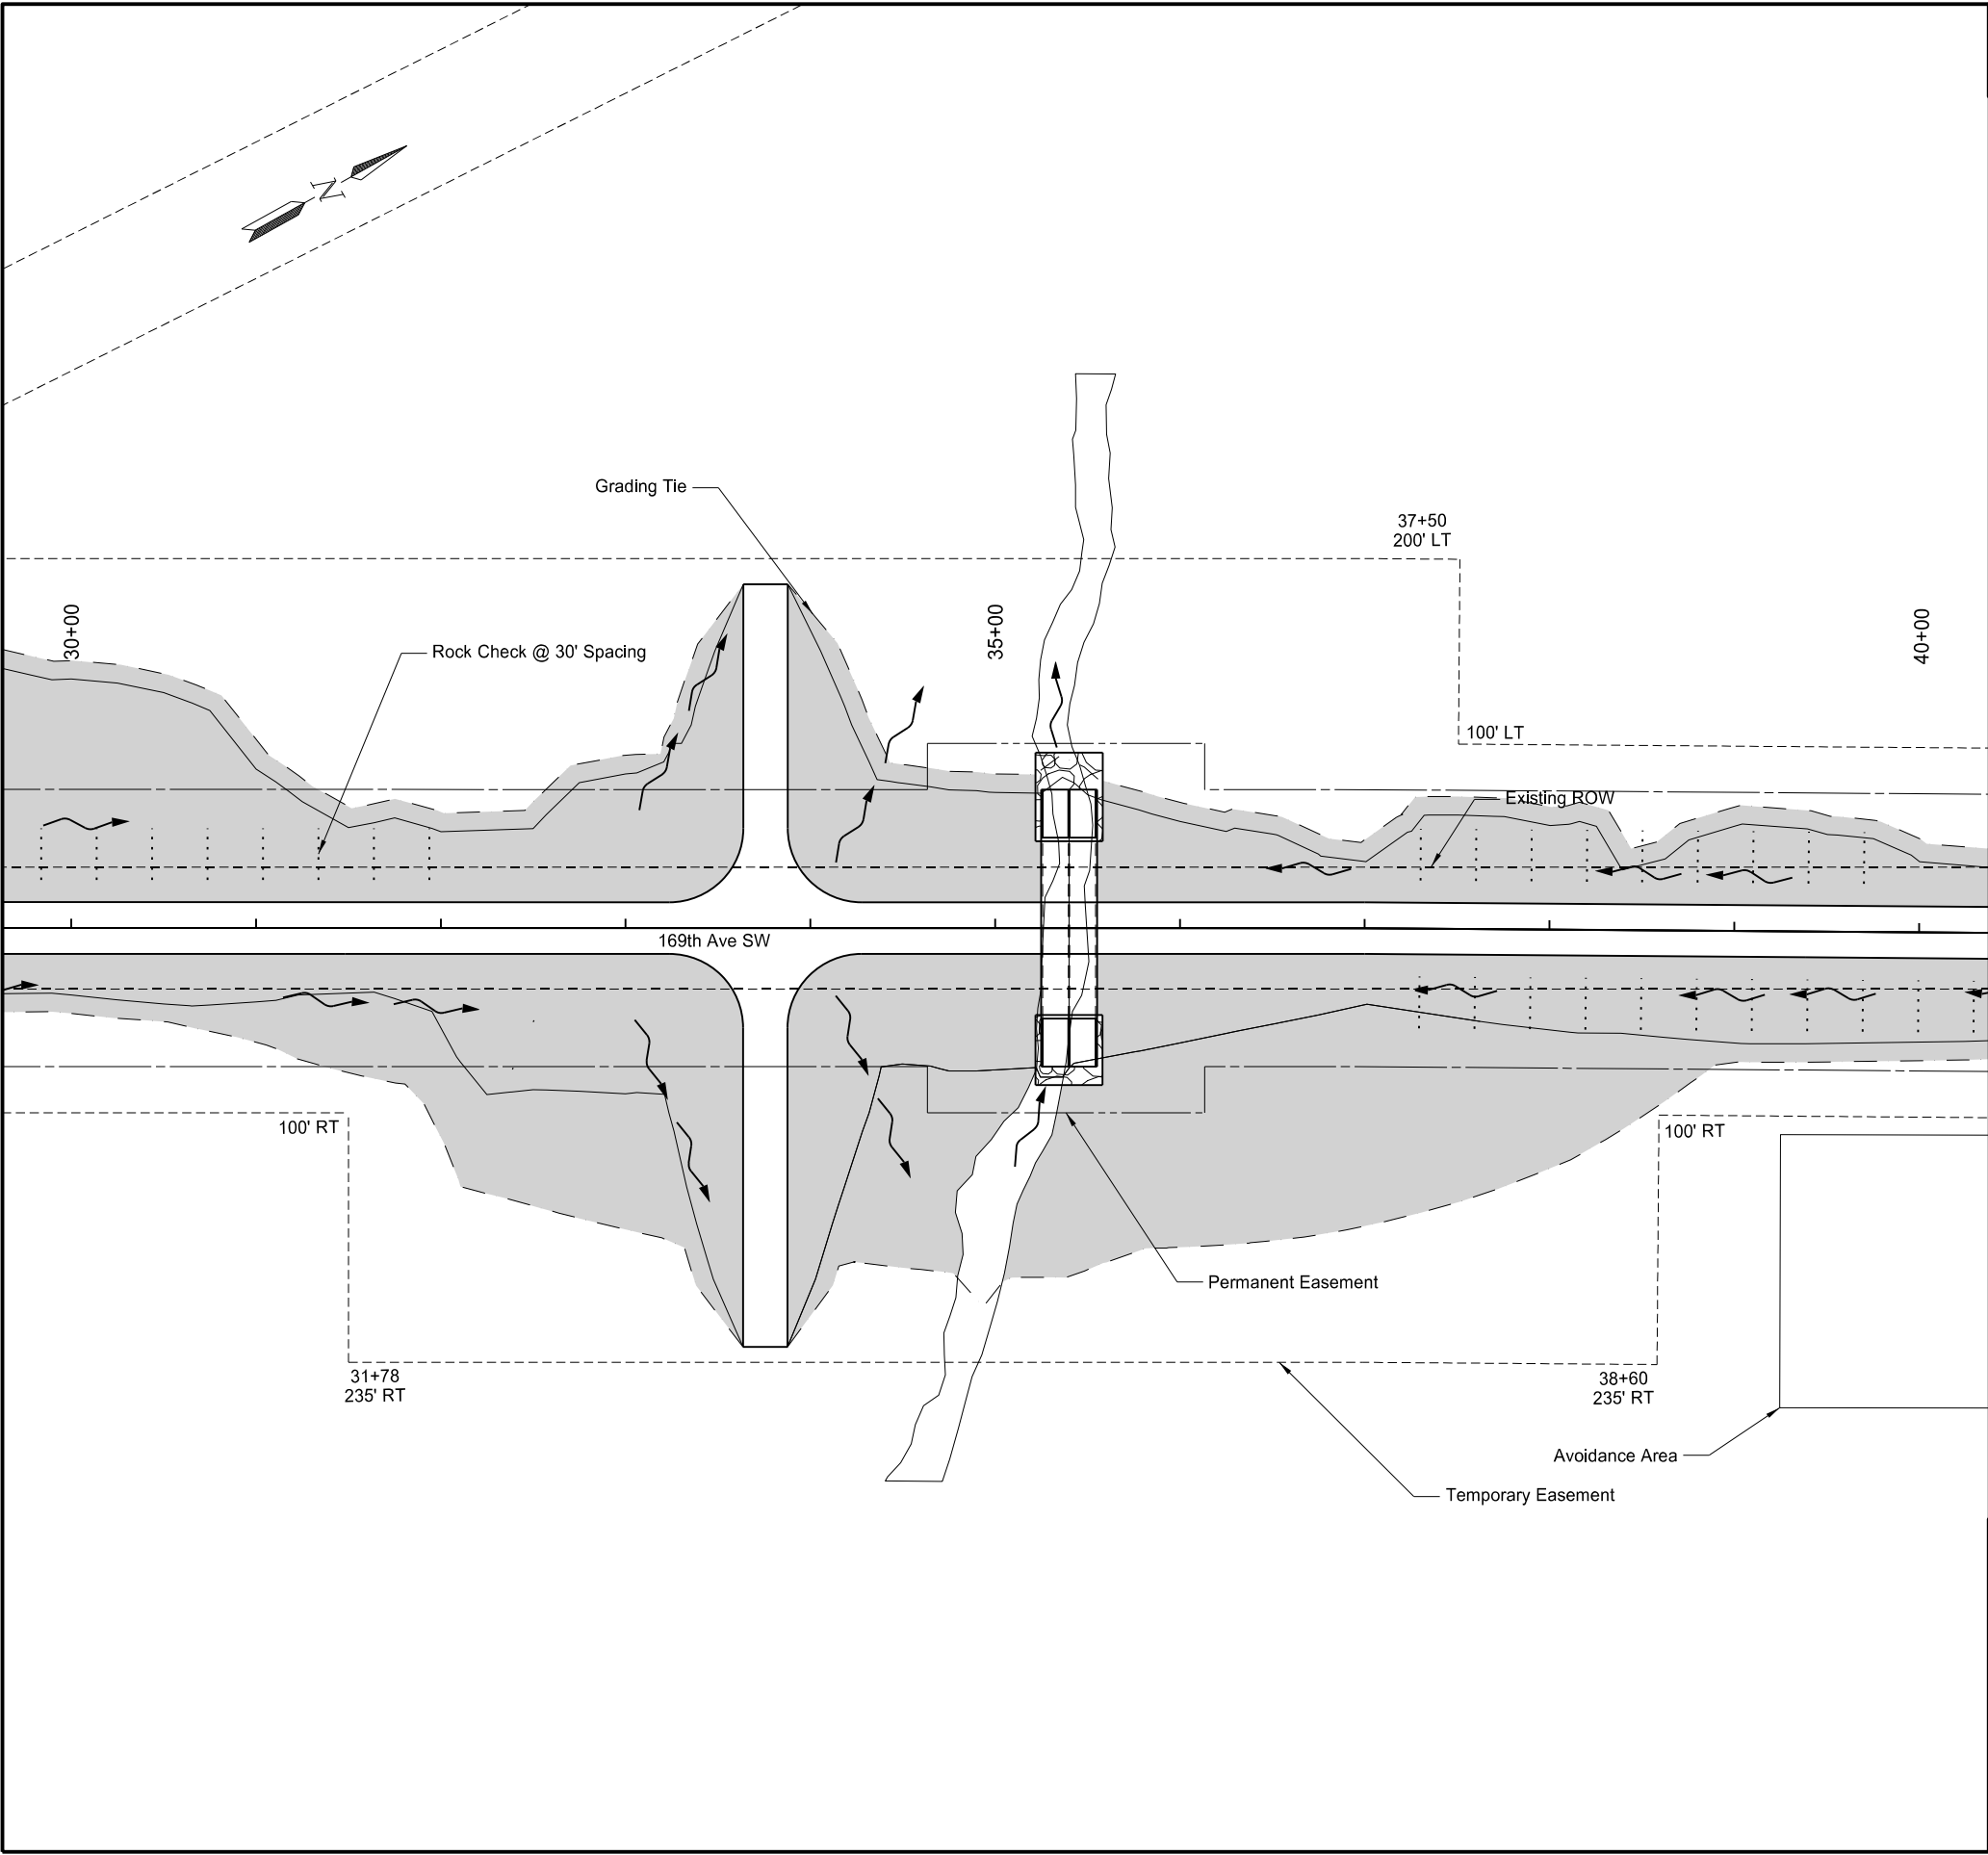

Revised	02/05/25	STATE	PROJECT NO.	SECTION NO.	SHEET NO.
		ND	BRP-BRJ-0006(052)	77	3

SPEC	CODE	BID ITEM	QUANTITY	UNIT
251	200	SEEDING CLASS II		
		Sta 30+00 to 40+00	4.0	ACRE
253	0101	STRAW MULCH		
		Sta 30+00 to 40+00	4.0	ACRE
256	1500	ROCK CHECK		
		Sta 30+00 to 40+00 LT	16	EACH
		Sta 30+00 to 40+00 RT	10	EACH


- LEGEND
- Seeding Class II & Straw Mulch
 - Fiber Rolls 12"
 - Flow Direction
 - Rock Check

Bowman County

Hestekin Bridge Replacement
169th Ave SW

Permanent Sediment & Erosion Control



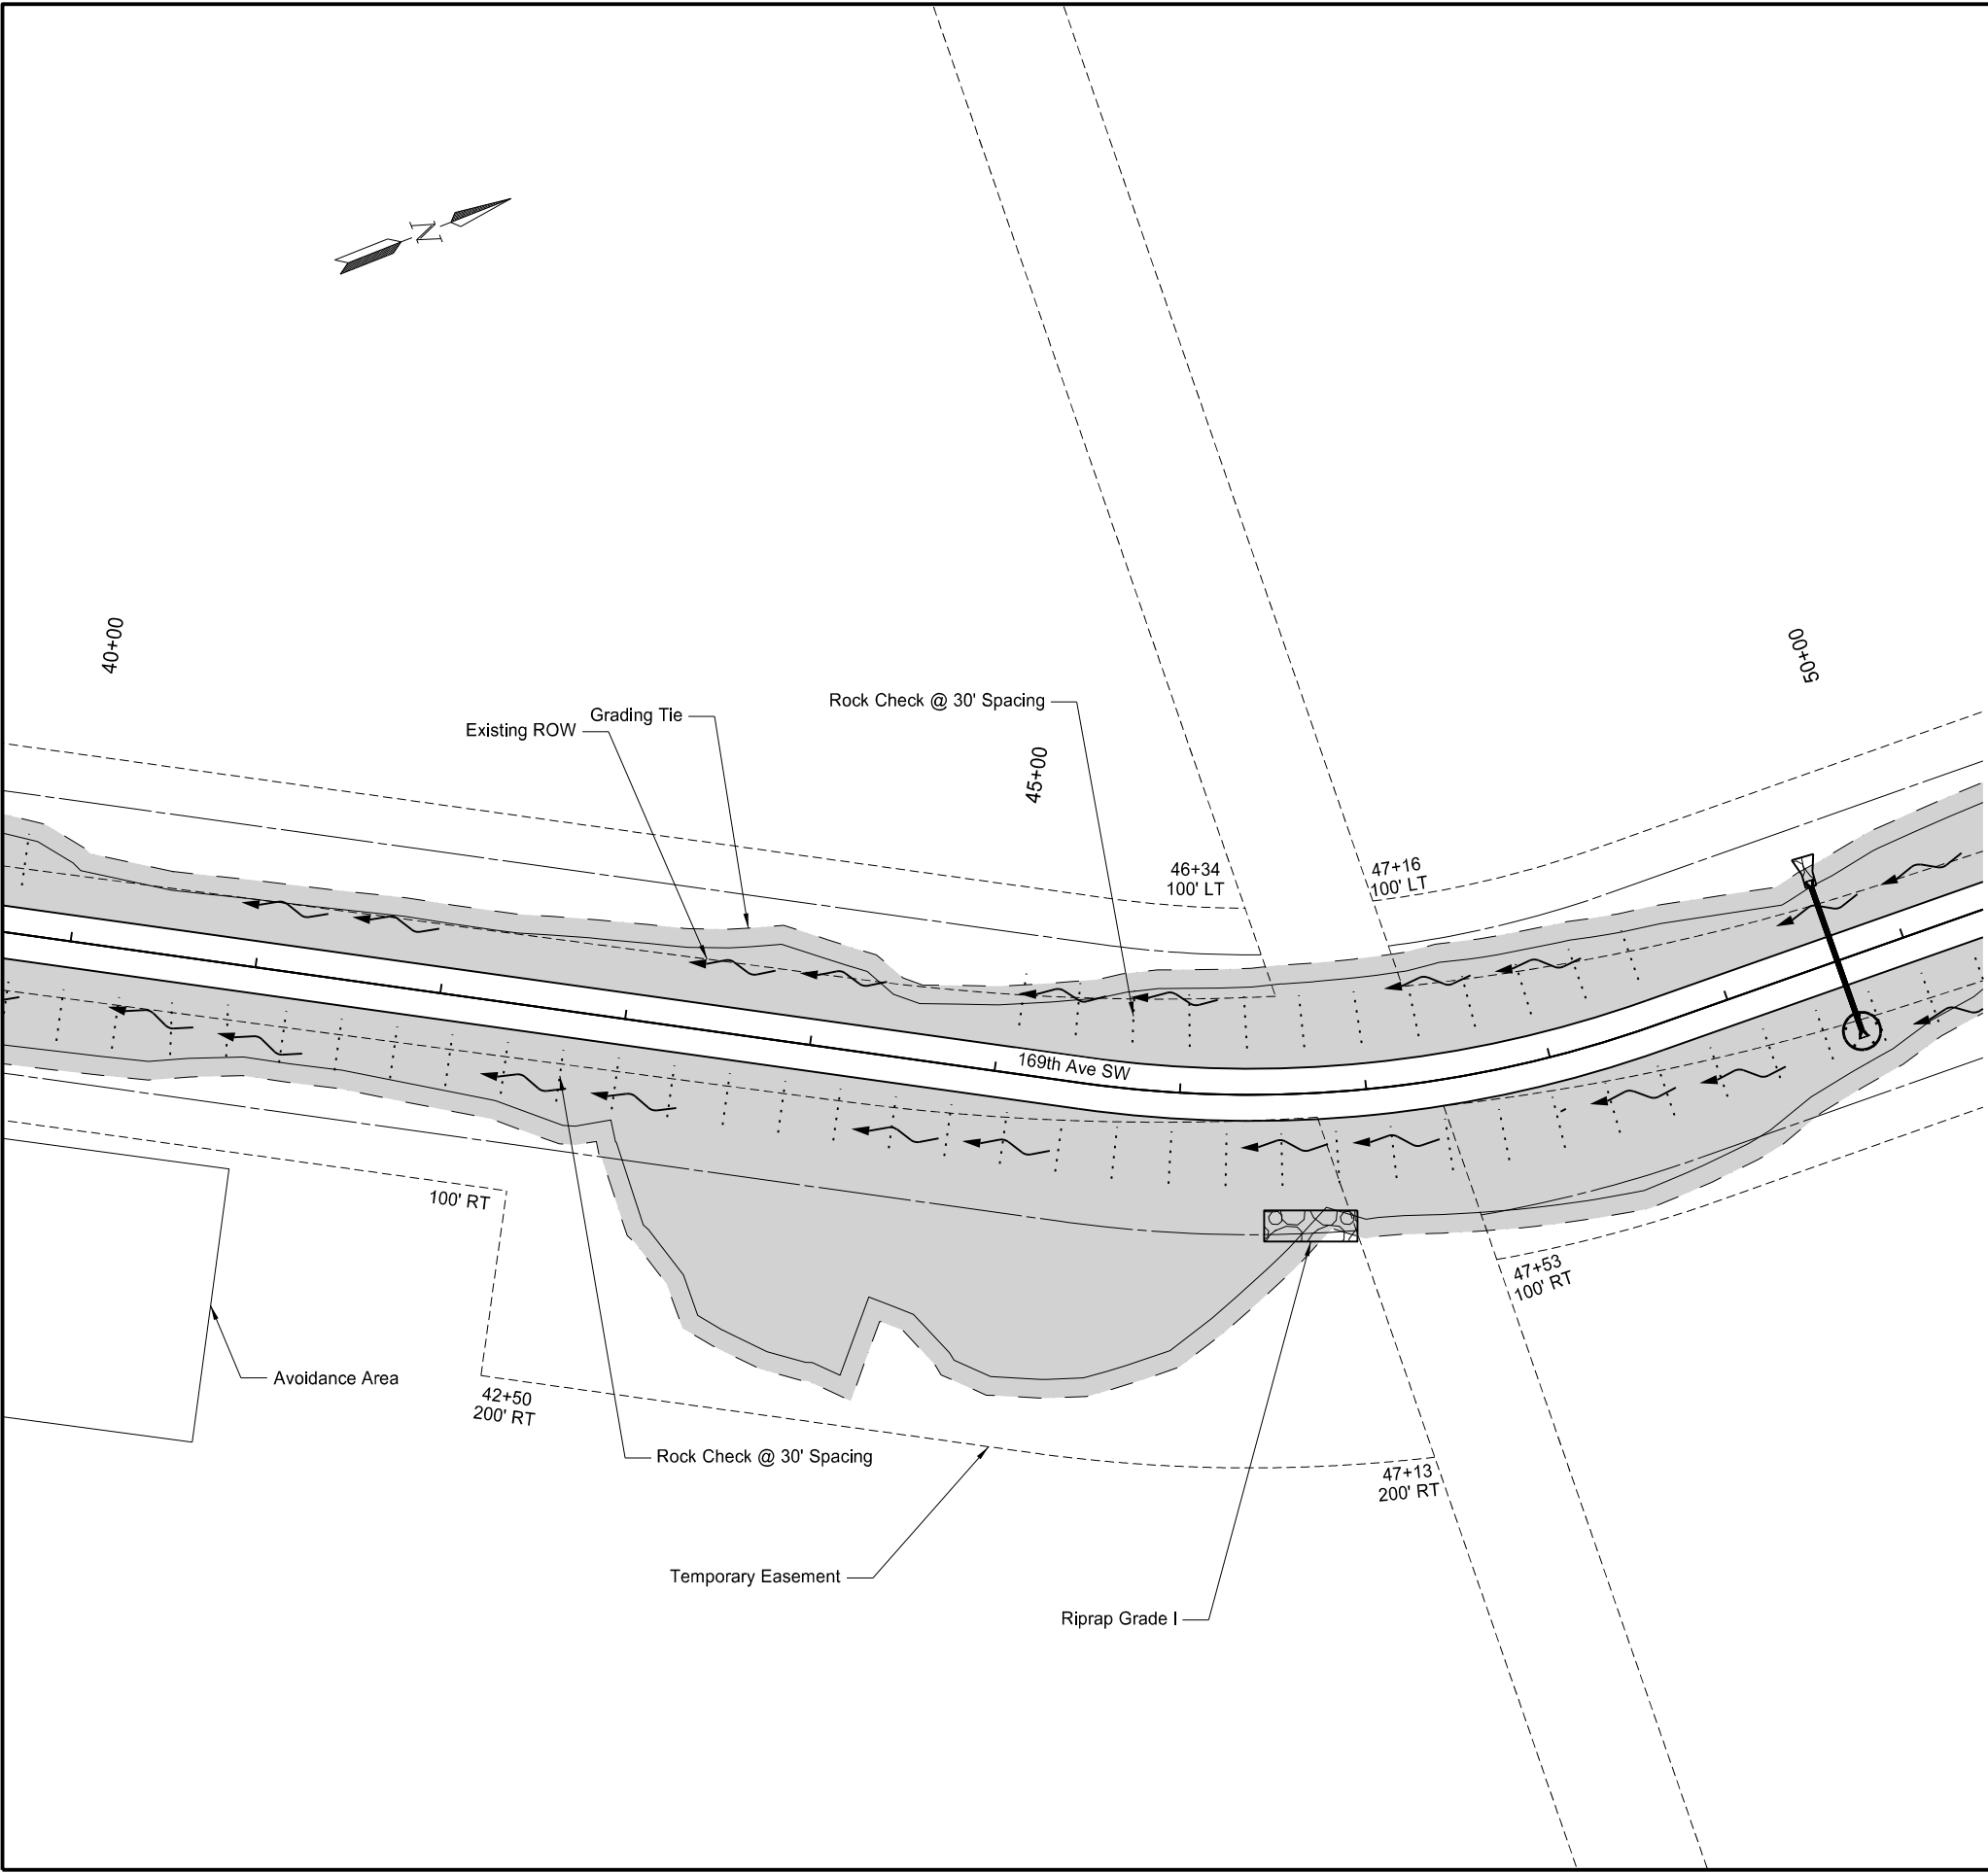

Revised	02/05/25	STATE	PROJECT NO.	SECTION NO.	SHEET NO.
		ND	BRP-BRJ-0006(052)	77	4

SPEC	CODE	BID ITEM	QUANTITY	UNIT
251	200	SEEDING CLASS II		
		Sta 40+00 to 50+00	3.1	ACRE
253	0101	STRAW MULCH		
		Sta 40+00 to 50+00	3.1	ACRE
256	1500	ROCK CHECK		
		Sta 40+00 to 50+00 LT	12	EACH
		Sta 40+00 to 50+00 RT	33	EACH
		Sta 46+50 to 46+86 RT	1	EACH
261	0112	FIBER ROLLS 12IN		
		Sta 49+63 RT	20	LF


- LEGEND
- Seeding Class II & Straw Mulch
 - Fiber Rolls 12"
 - Flow Direction
 - Rock Check

Bowman County

Hestekin Bridge Replacement
169th Ave SW

Permanent Sediment & Erosion Control



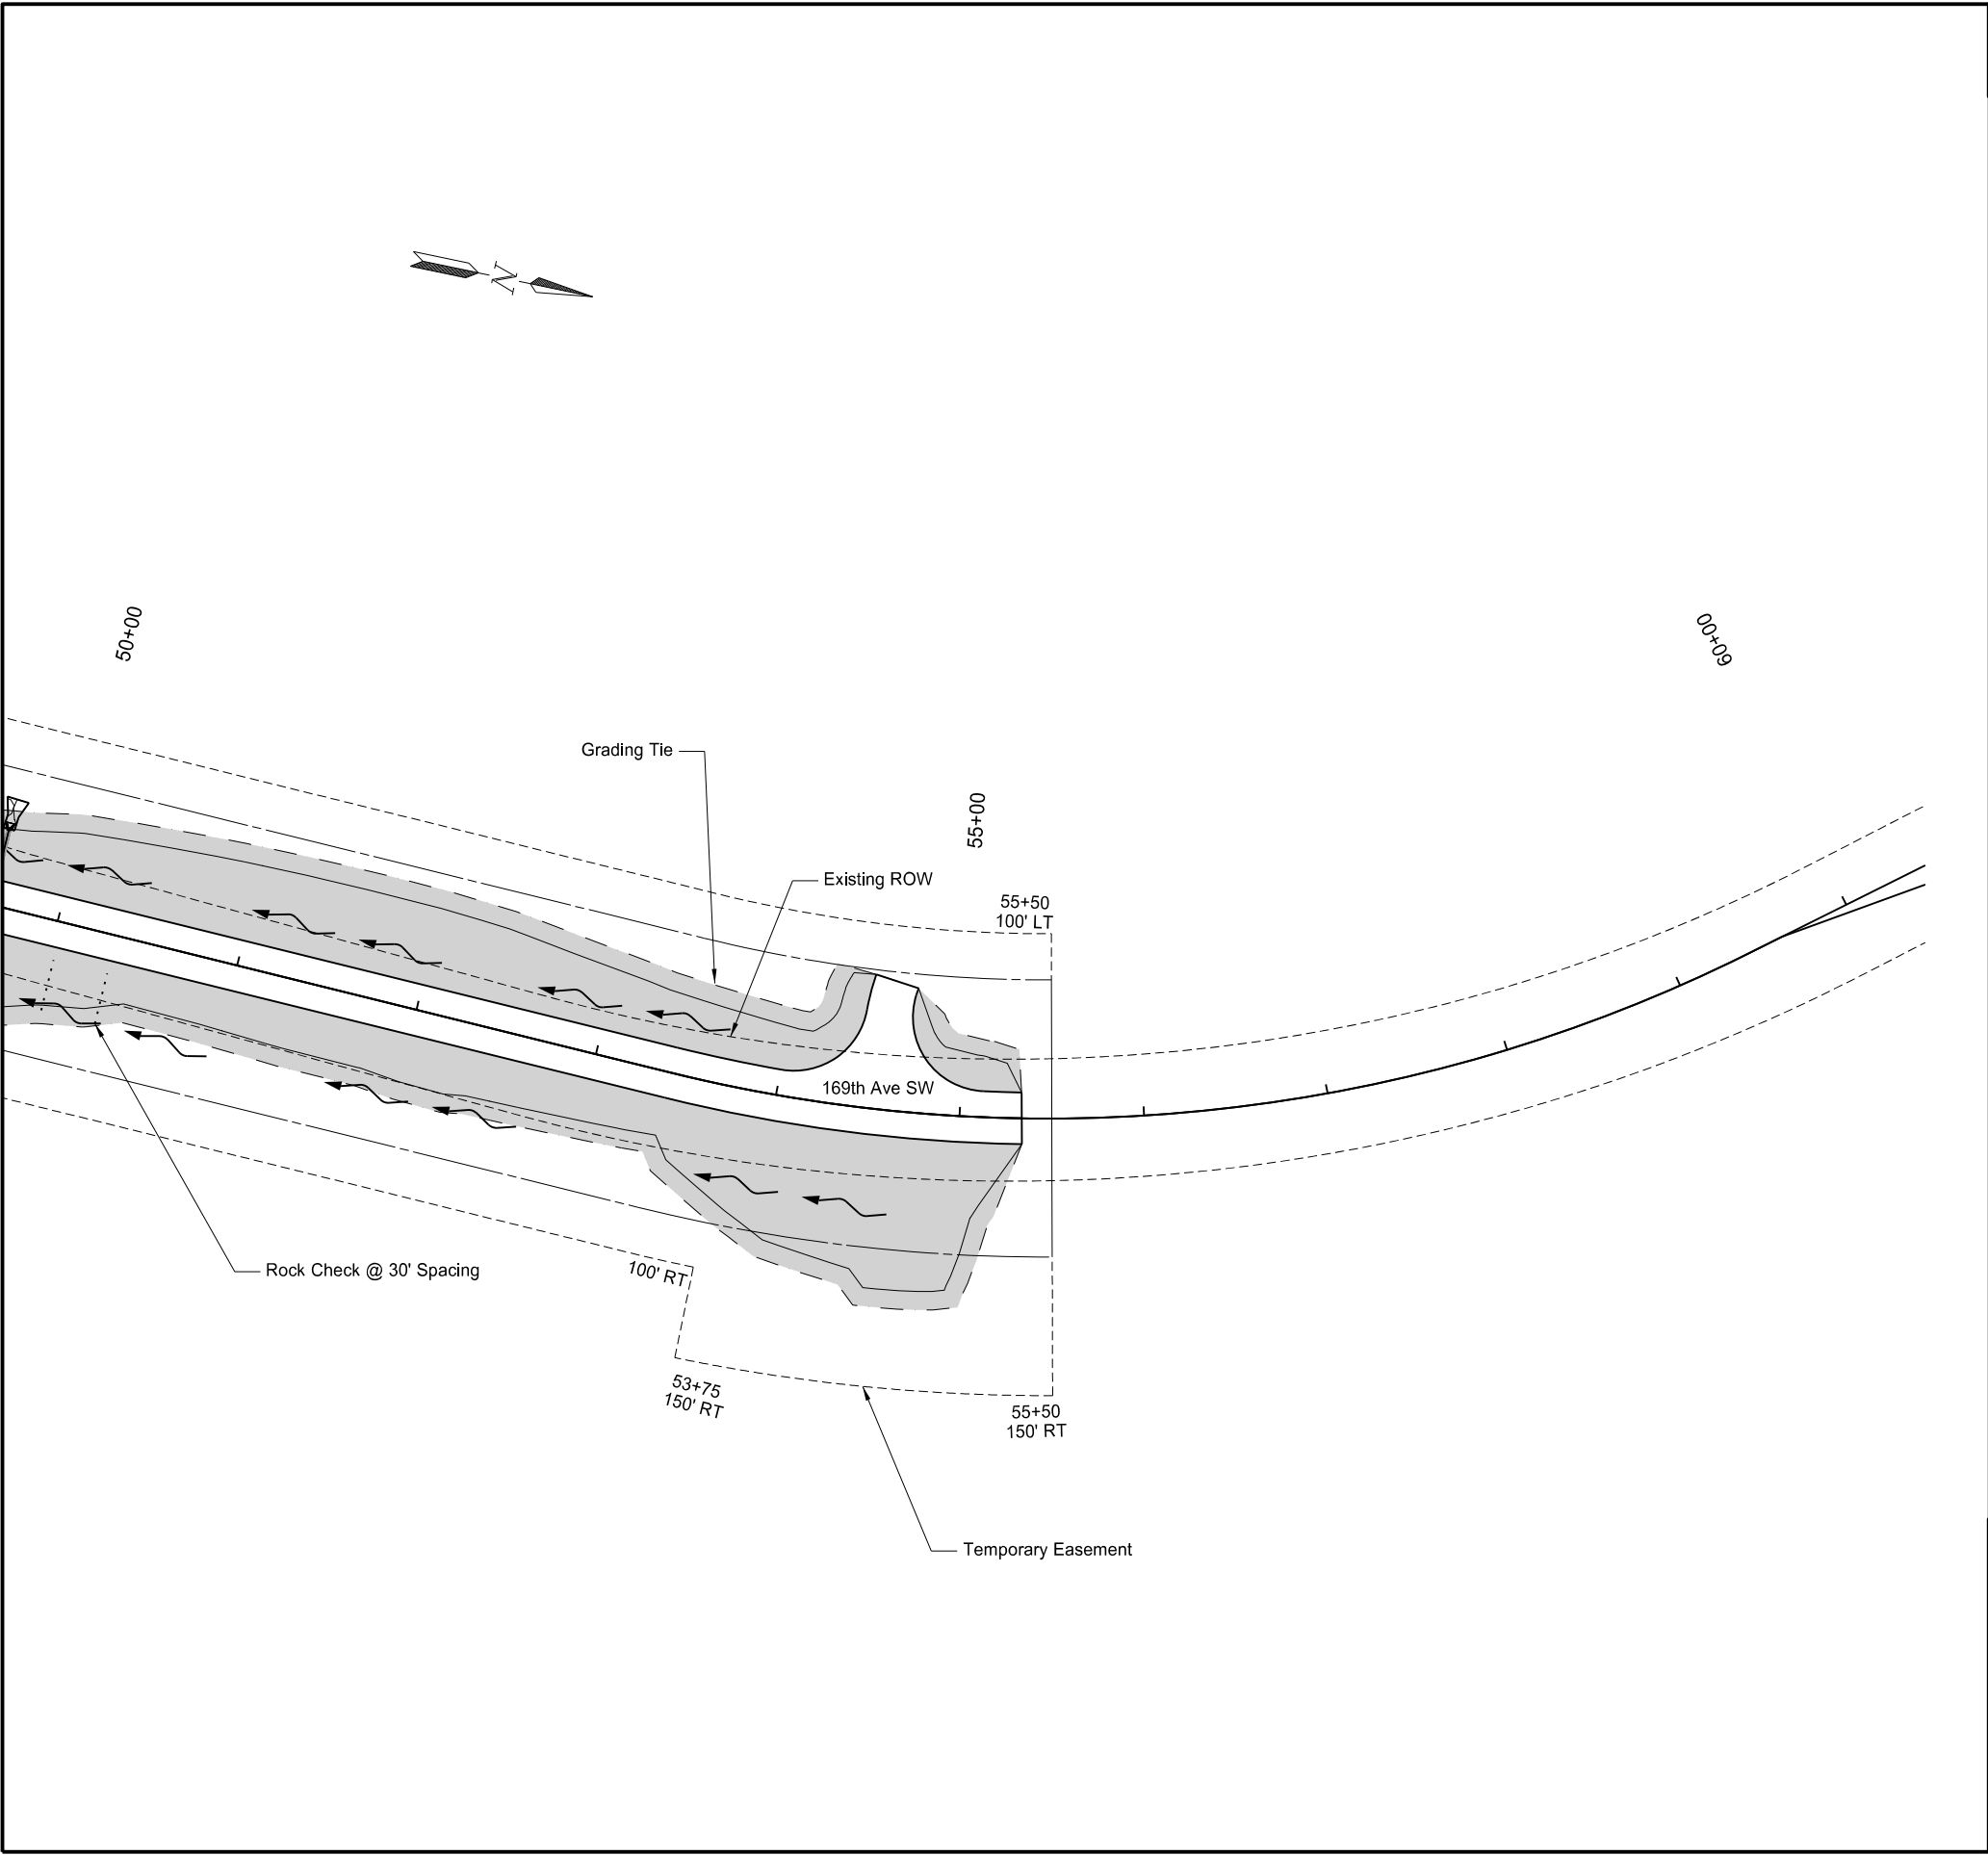

Revised	02/05/25	STATE	PROJECT NO.	SECTION NO.	SHEET NO.
		ND	BRP-BRJ-0006(052)	77	5

SPEC	CODE	BID ITEM	QUANTITY	UNIT
251	200	SEEDING CLASS II		
		Sta 50+00 to 55+34	1.2	ACRE
253	0101	STRAW MULCH		
		Sta 50+00 to 55+34	1.2	ACRE
256	1500	ROCK CHECK		
		Sta 50+00 to 55+34 RT	2	EACH

- LEGEND
- Seeding Class II & Straw Mulch
 - Fiber Rolls 12"
 - Flow Direction
 - Rock Check

Bowman County

Hestekin Bridge Replacement
169th Ave SW

Permanent Sediment & Erosion Control

