


SECTION X: CROSS SECTIONS

STATE OF SOUTH DAKOTA	PROJECT	SHEET	TOTAL SHEETS
	NH-CR 0081(122)3 & P 0046(87)334	X1	X8

Plotting Date: 09/13/2024

INDEX OF SHEETS

X1 General Layout with Index
X2-X8 Cross Sections


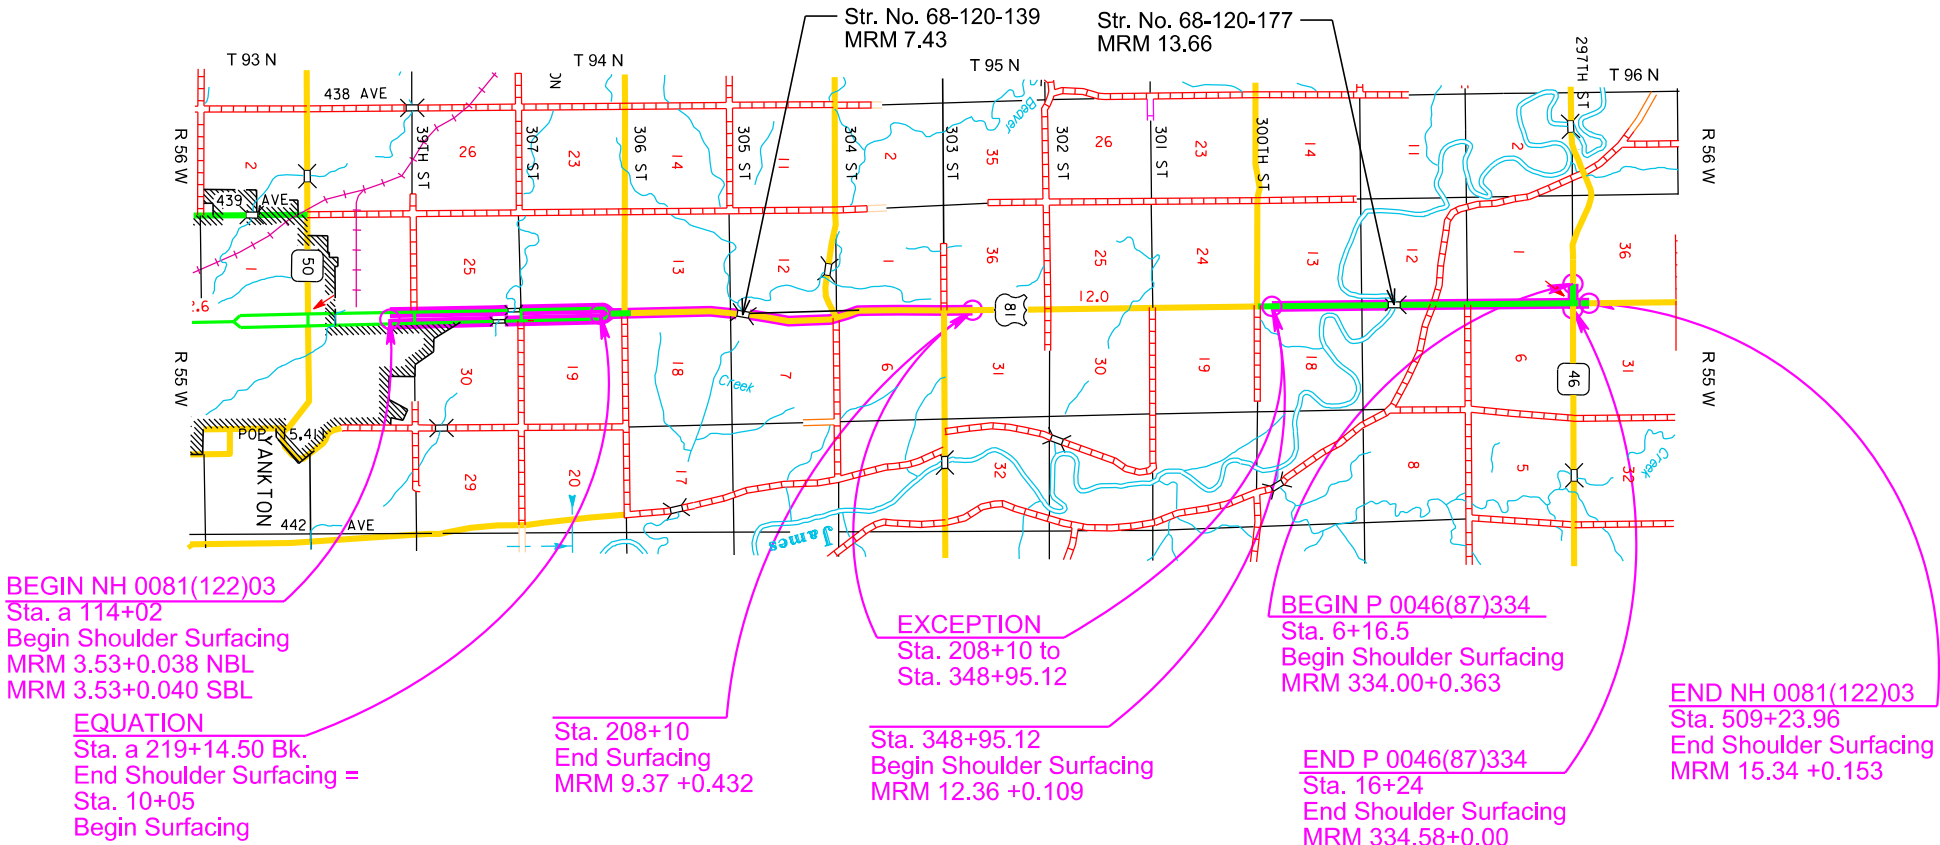


Plot Scale - 1:20

Plotted From - TRPR18388A

STATE OF SOUTH DAKOTA	PROJECT	SHEET	TOTAL SHEETS
	NH-CR 0081(122)3 & P 0046(87)334	X2	X8

Plotting Date: 09/13/2024

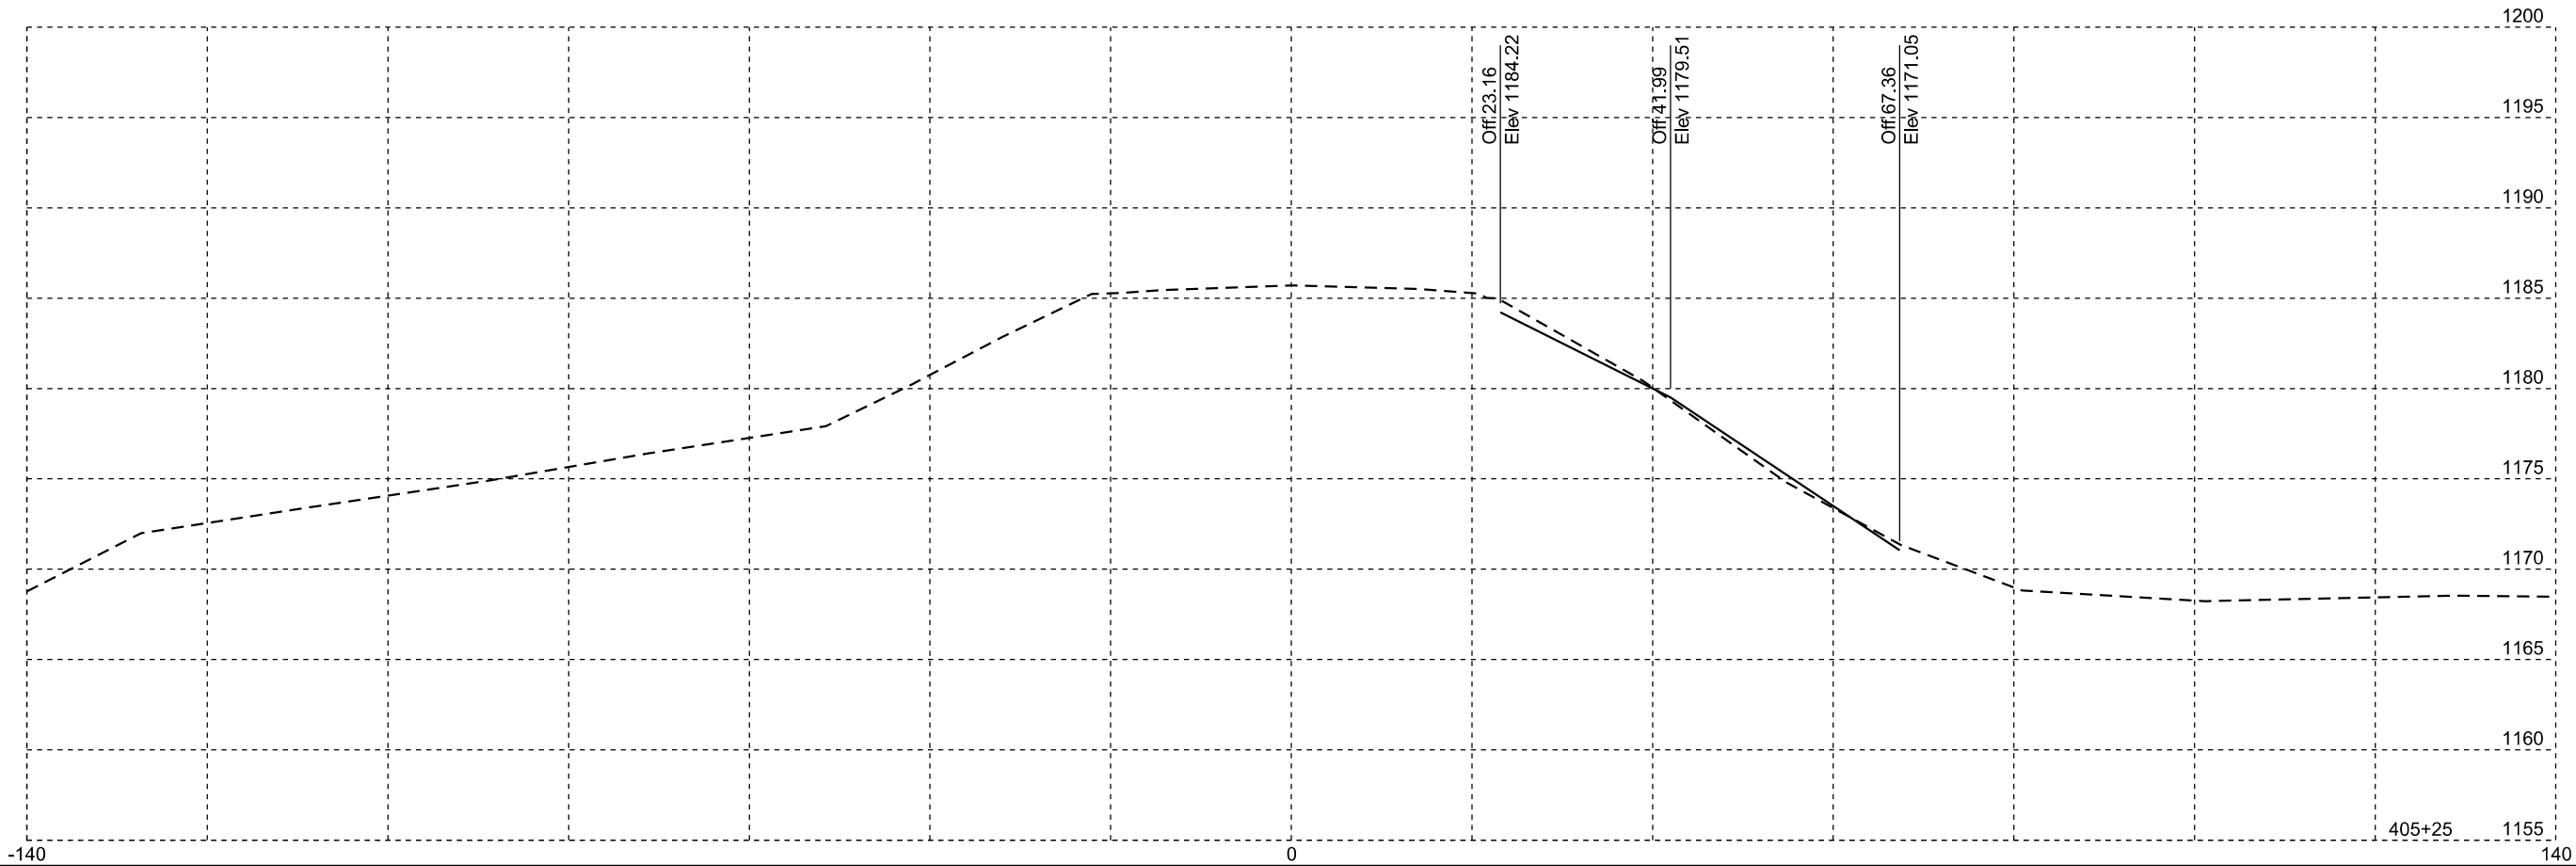
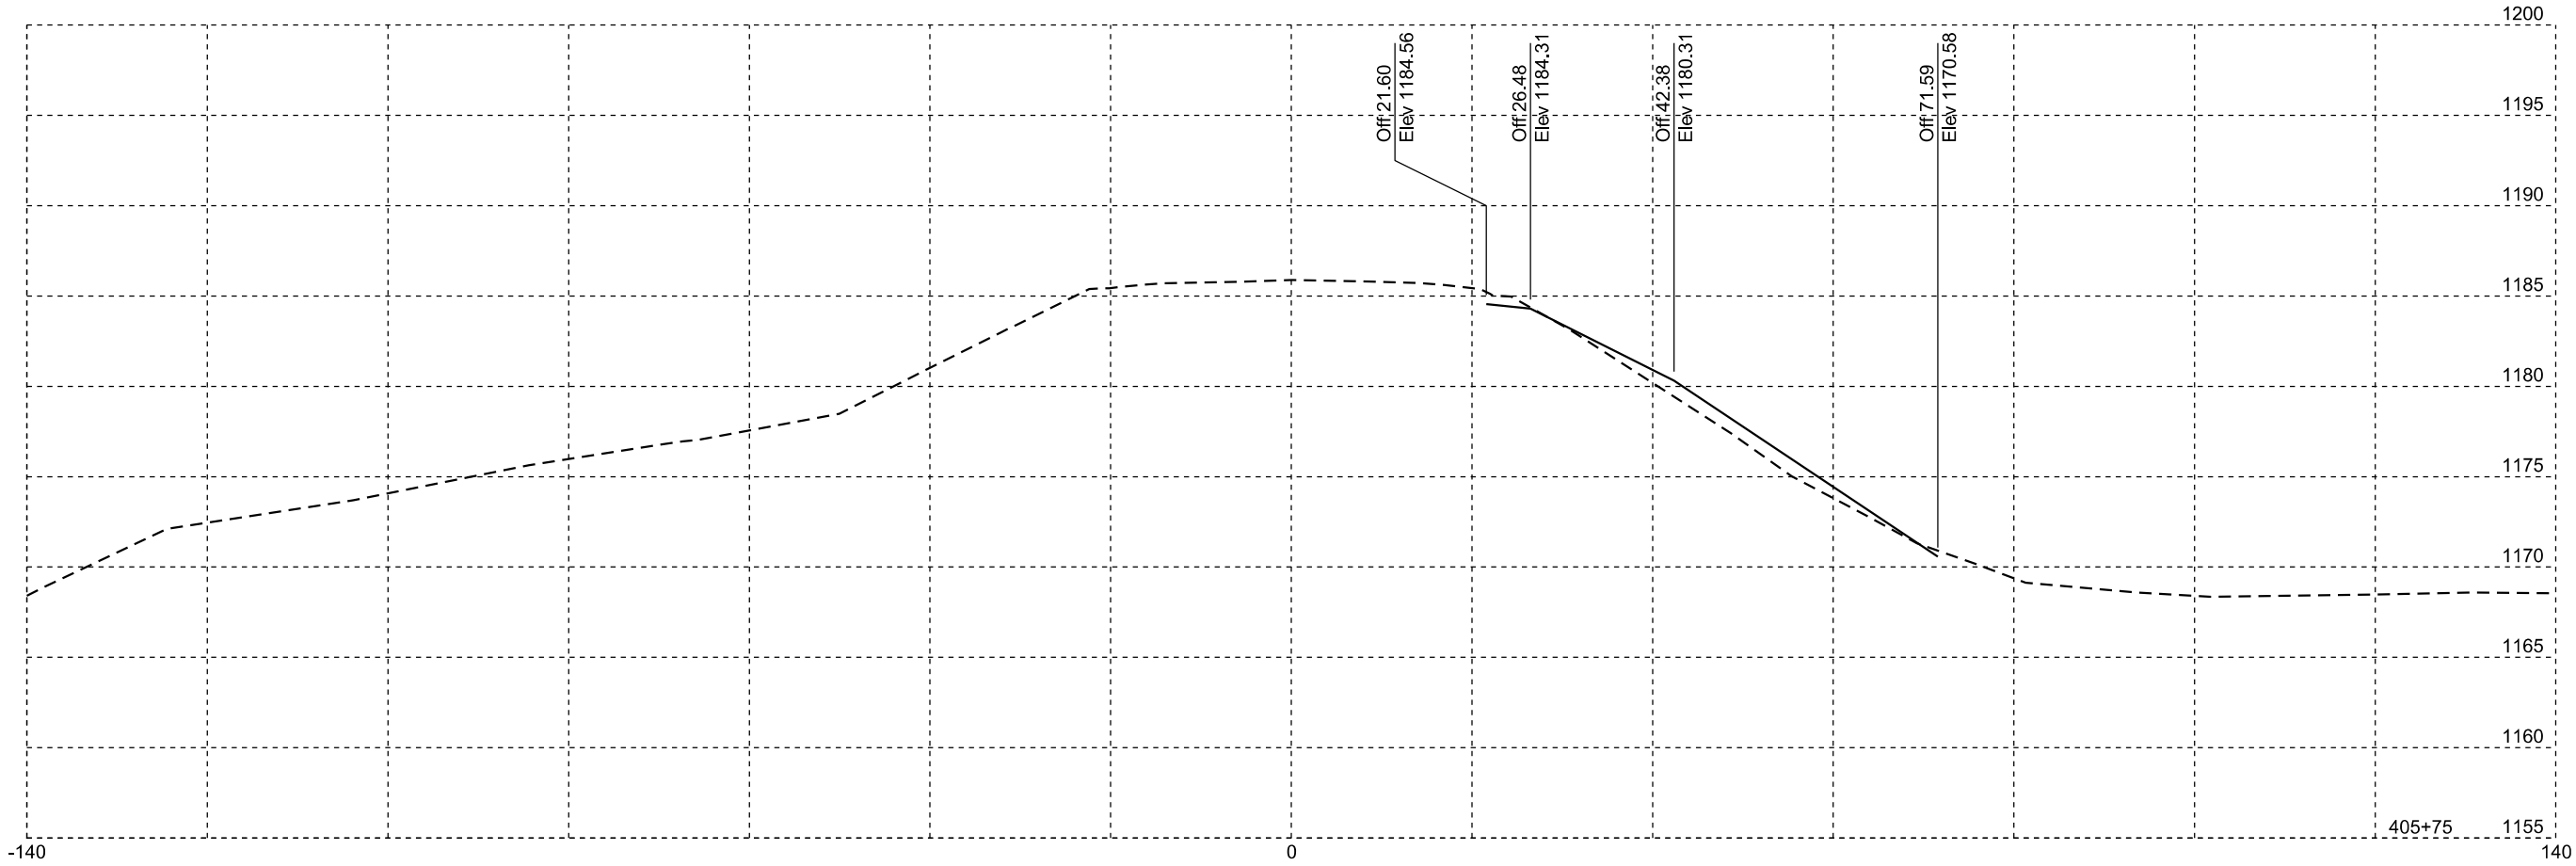


Plot Scale - 1:20

Plotted From - TRPR18388A

STATE OF SOUTH DAKOTA	PROJECT	SHEET	TOTAL SHEETS
	NH-CR 0081(122)3 & P 0046(87)334		
		X3	X8

Plotting Date: 09/13/2024

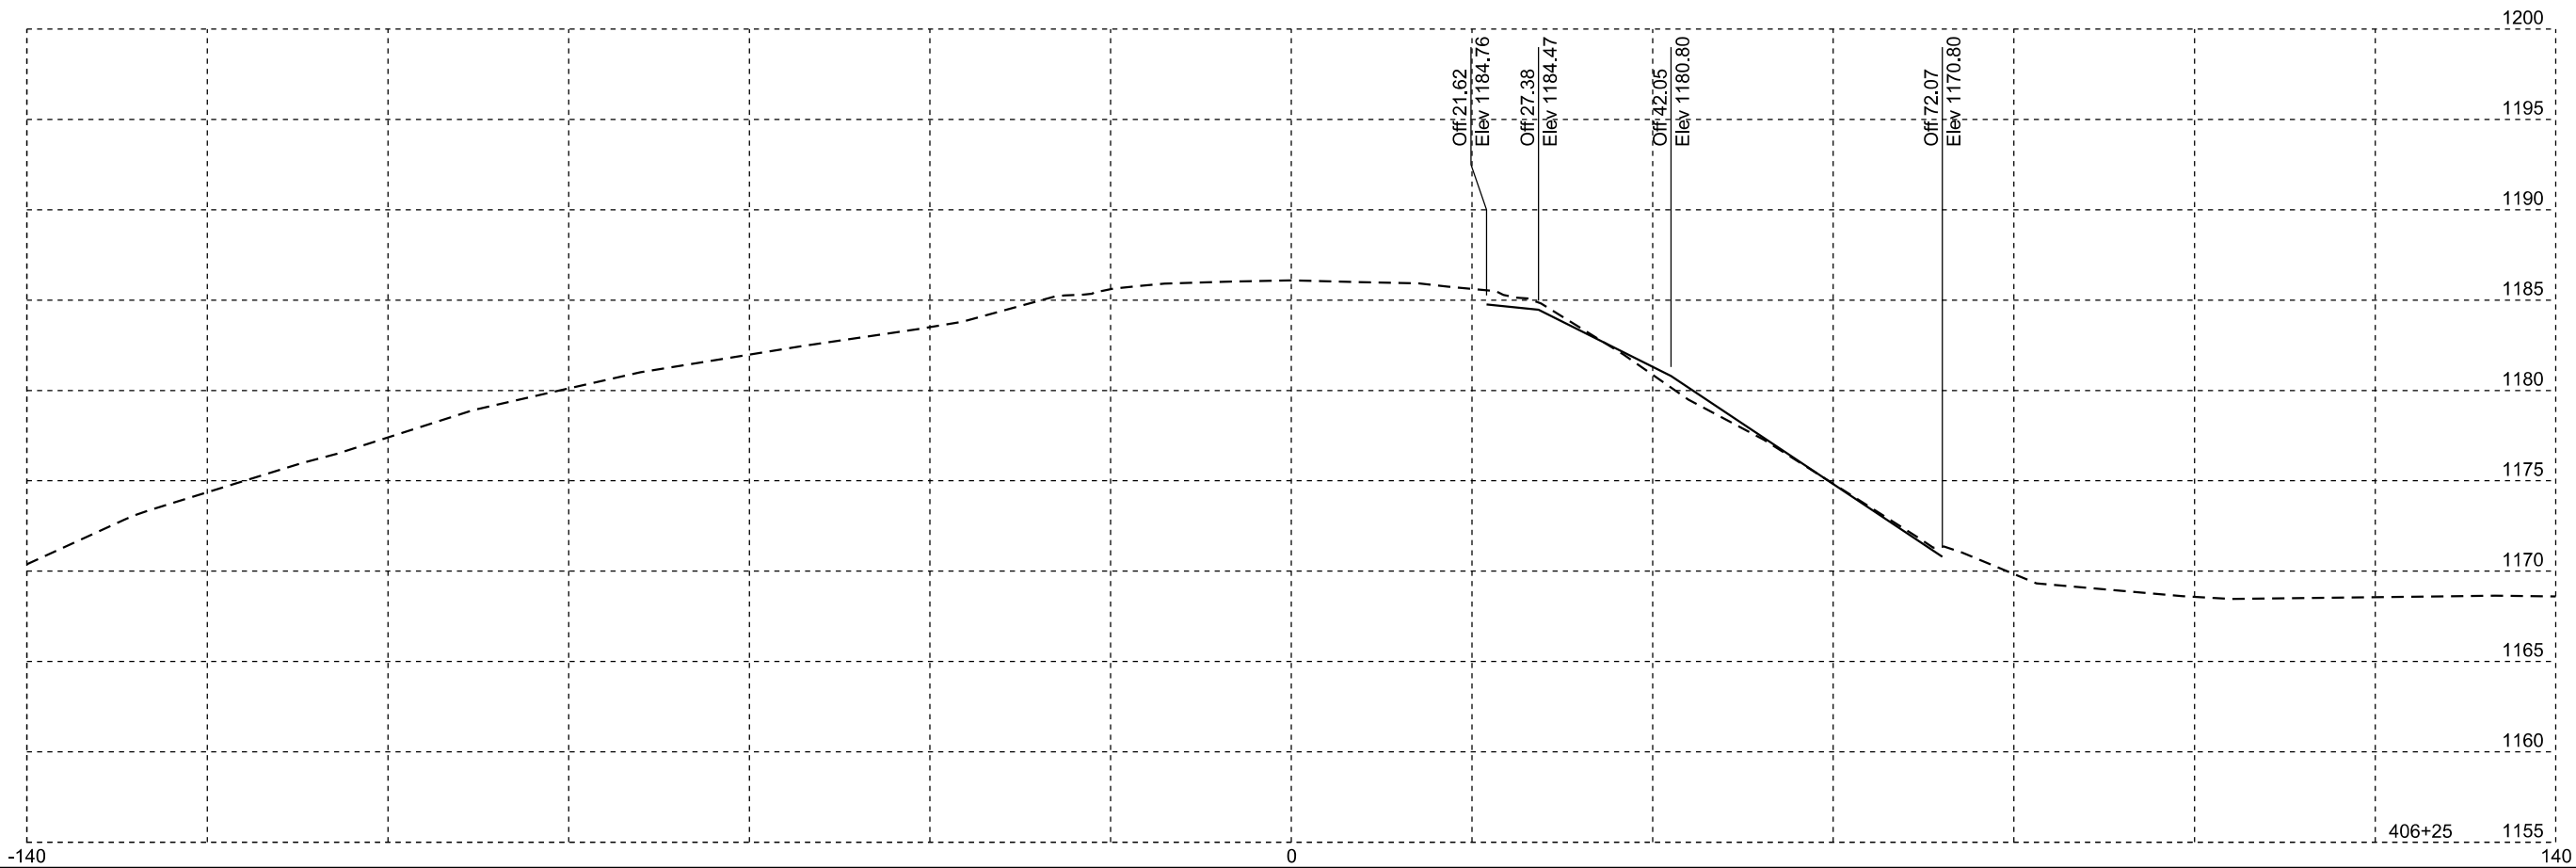
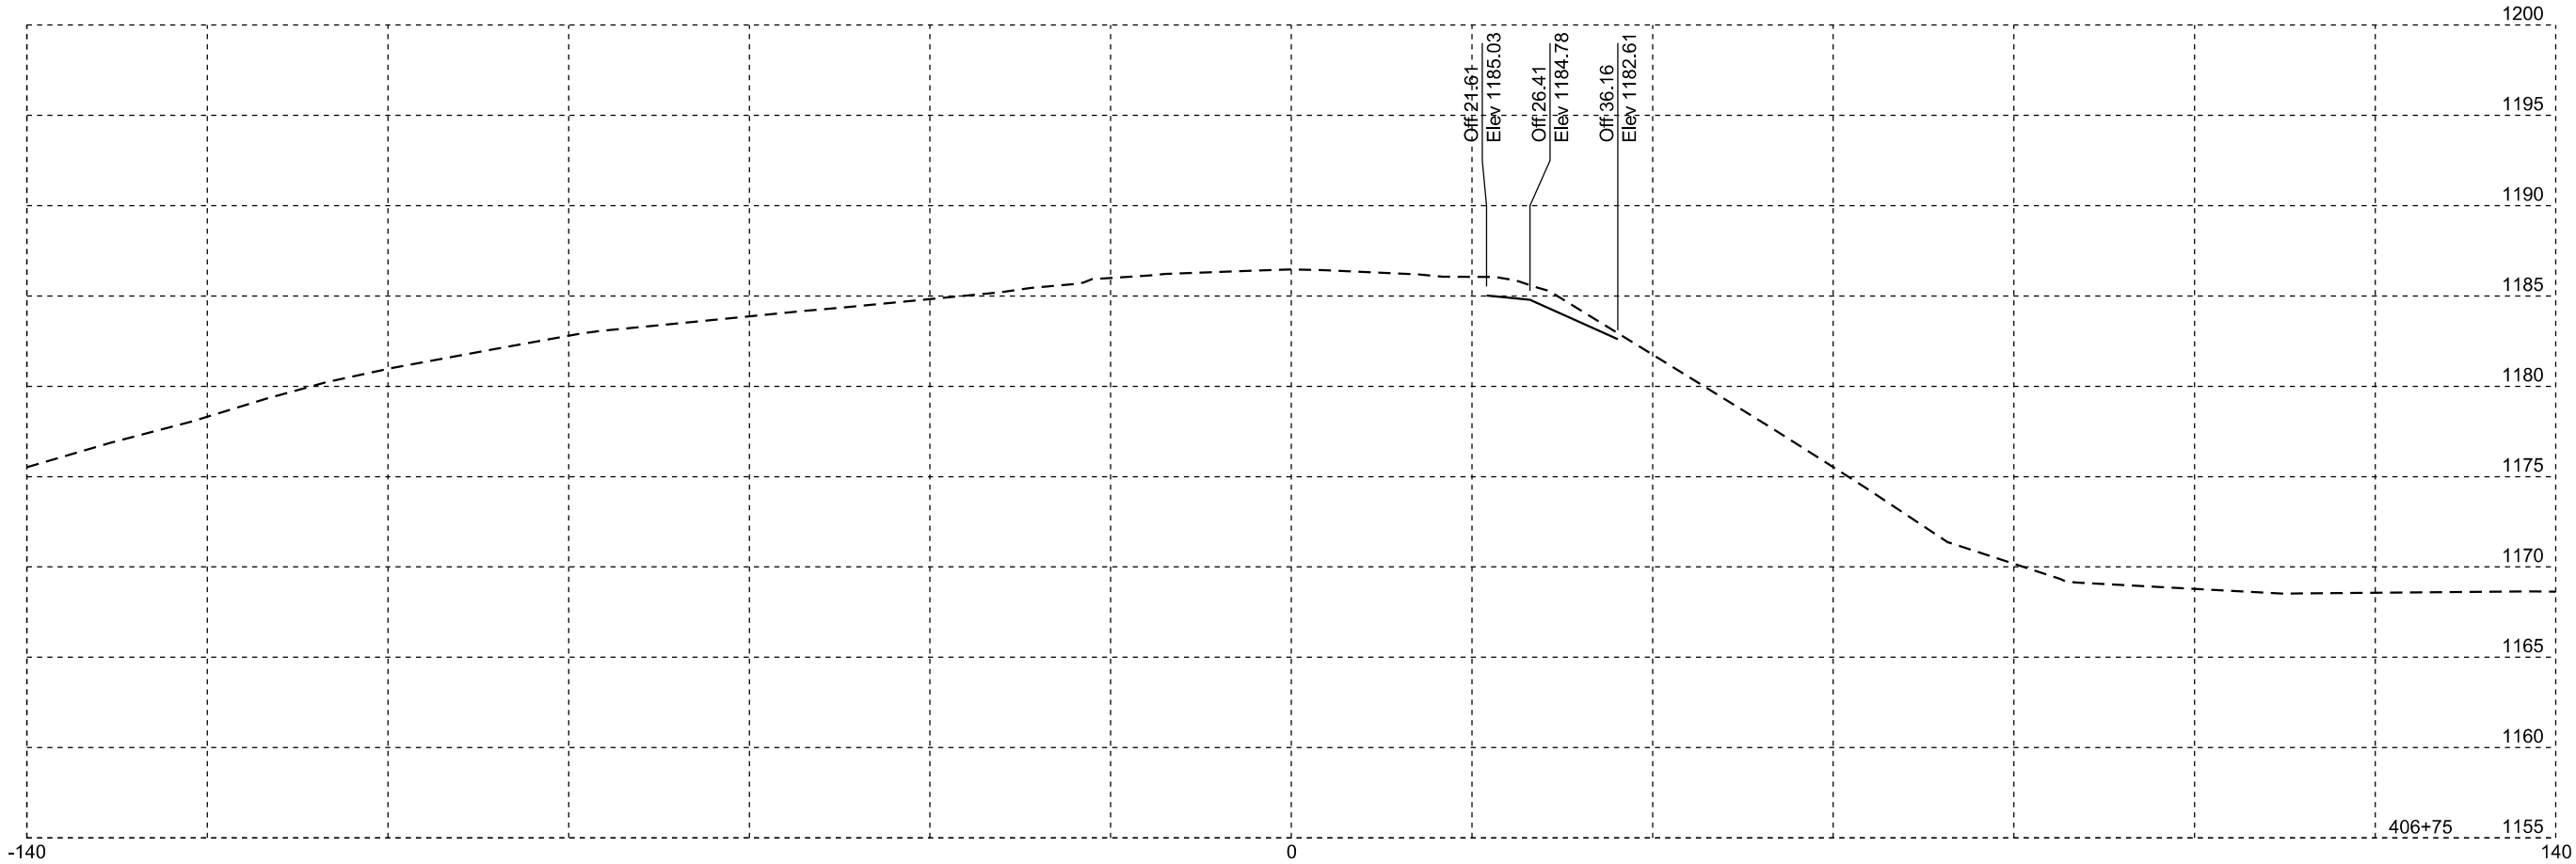


Plot Scale - 1:20

Plotted From - TRPR18388A

STATE OF SOUTH DAKOTA	PROJECT	SHEET	TOTAL SHEETS
	NH-CR 0081(122)3 & P 0046(87)334	X4	X8

Plotting Date: 09/13/2024

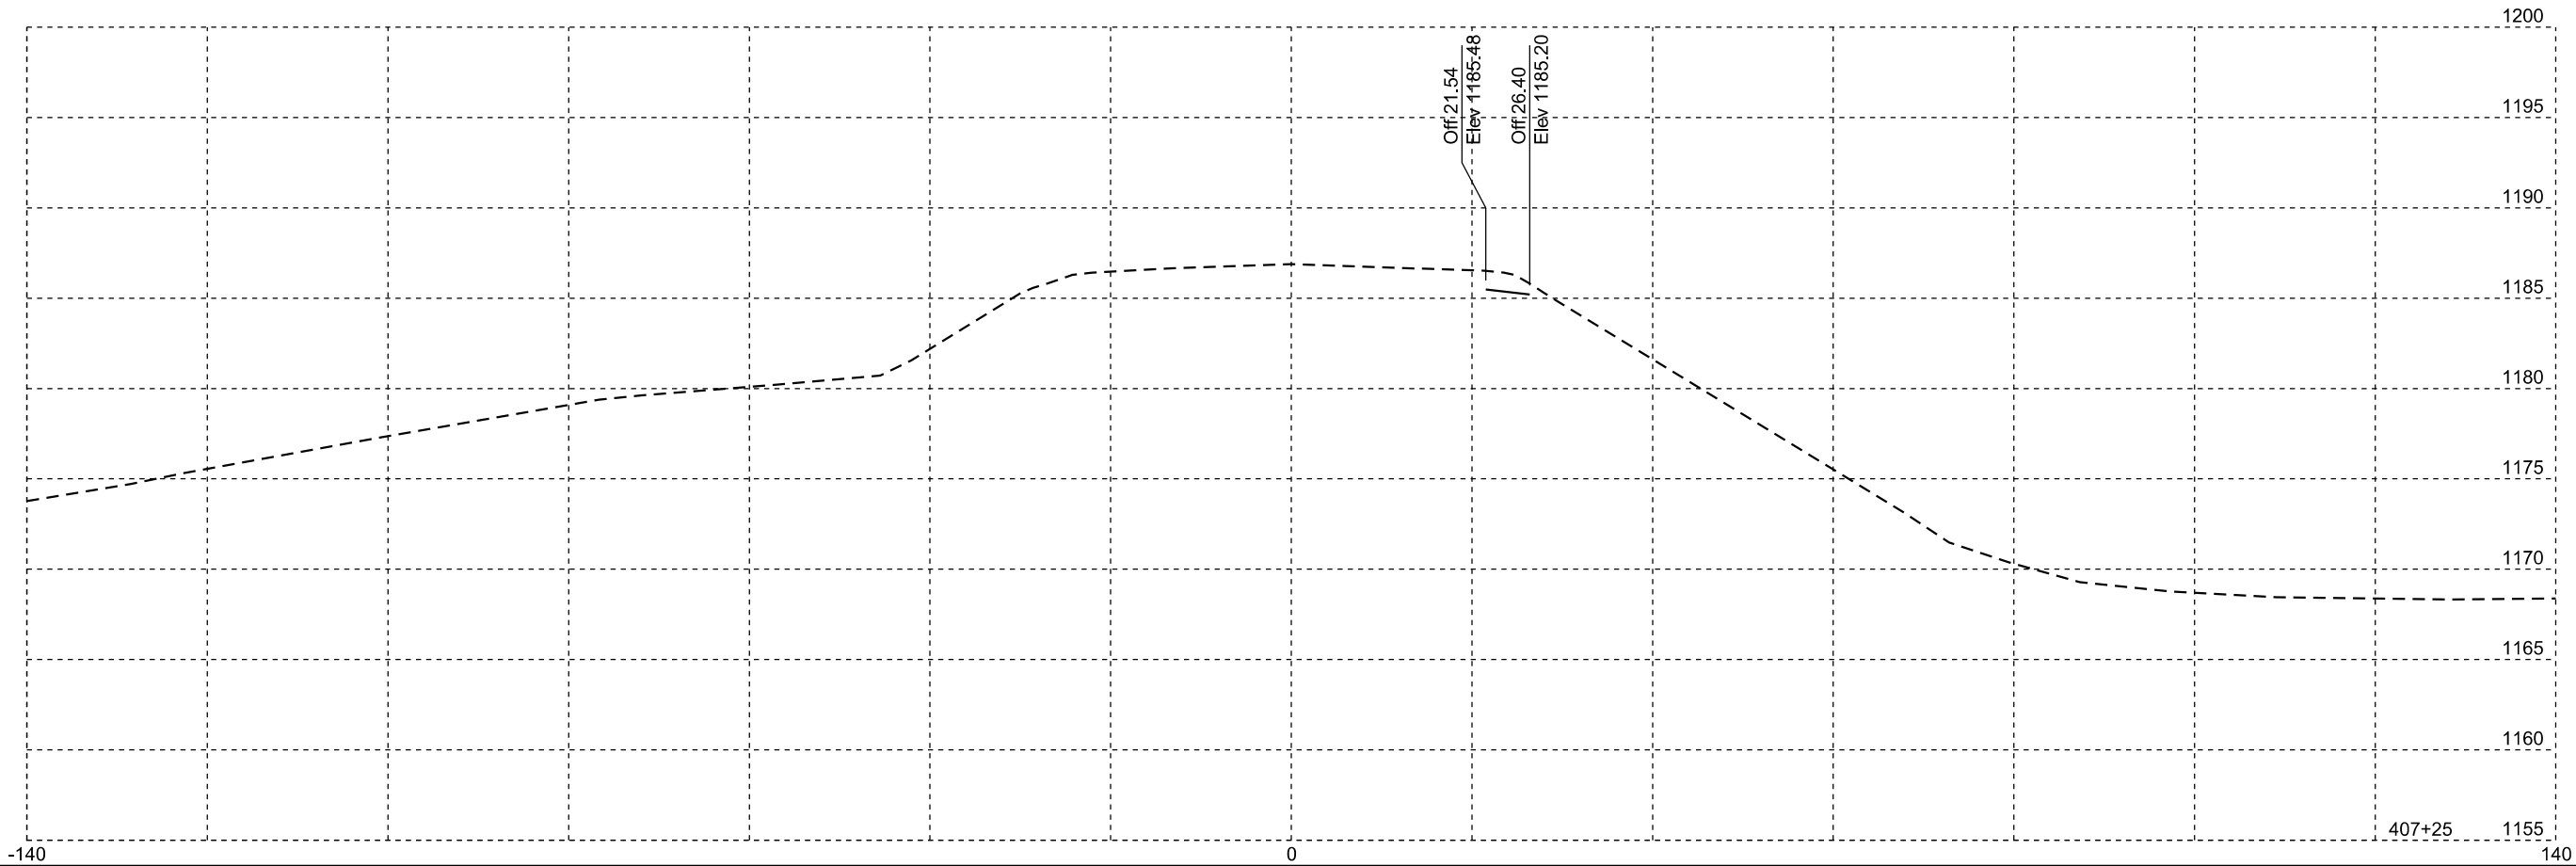
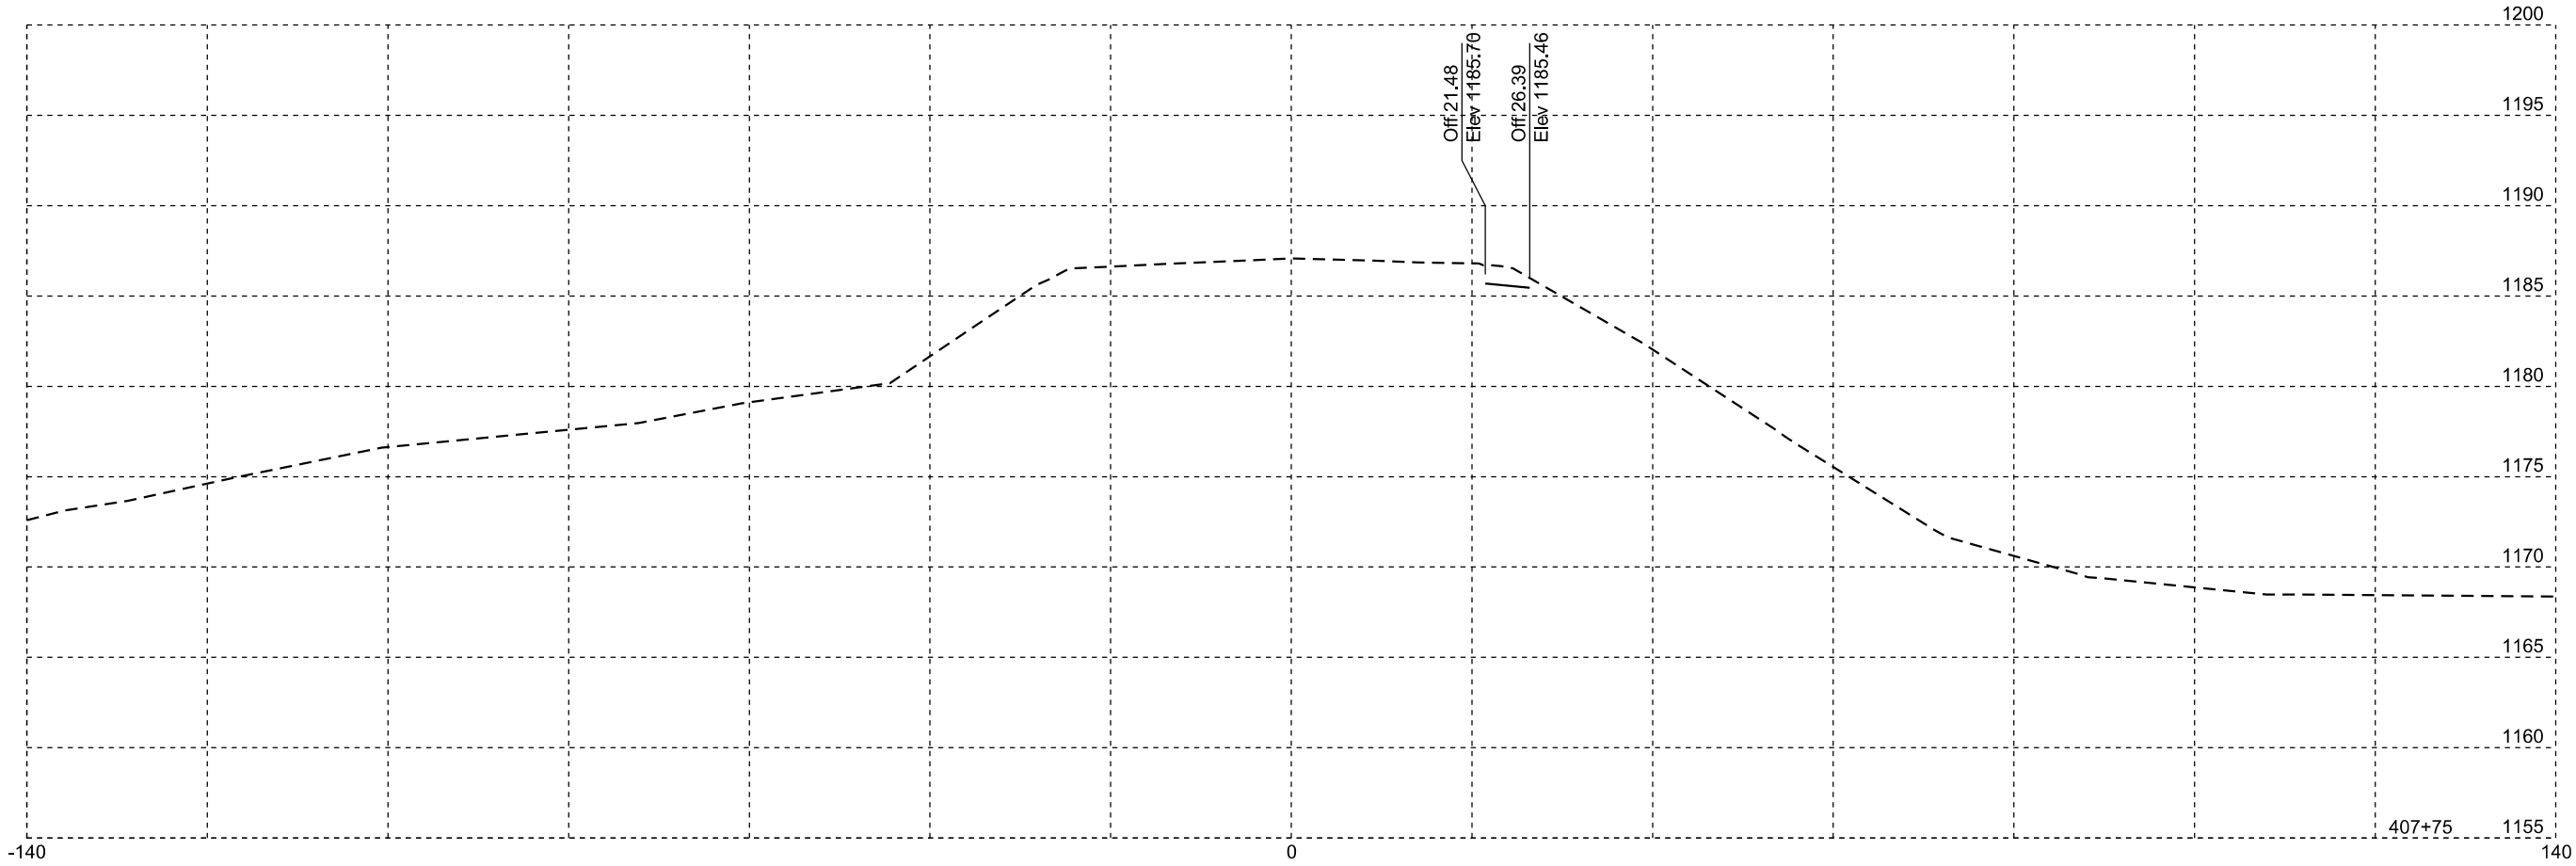


Plot Scale - 1:20

Plotted From - TRPR18388A



STATE OF SOUTH DAKOTA	PROJECT	SHEET	TOTAL SHEETS
	NH-CR 0081(122)3 & P 0046(87)334	X5	X8

Plotting Date: 09/13/2024

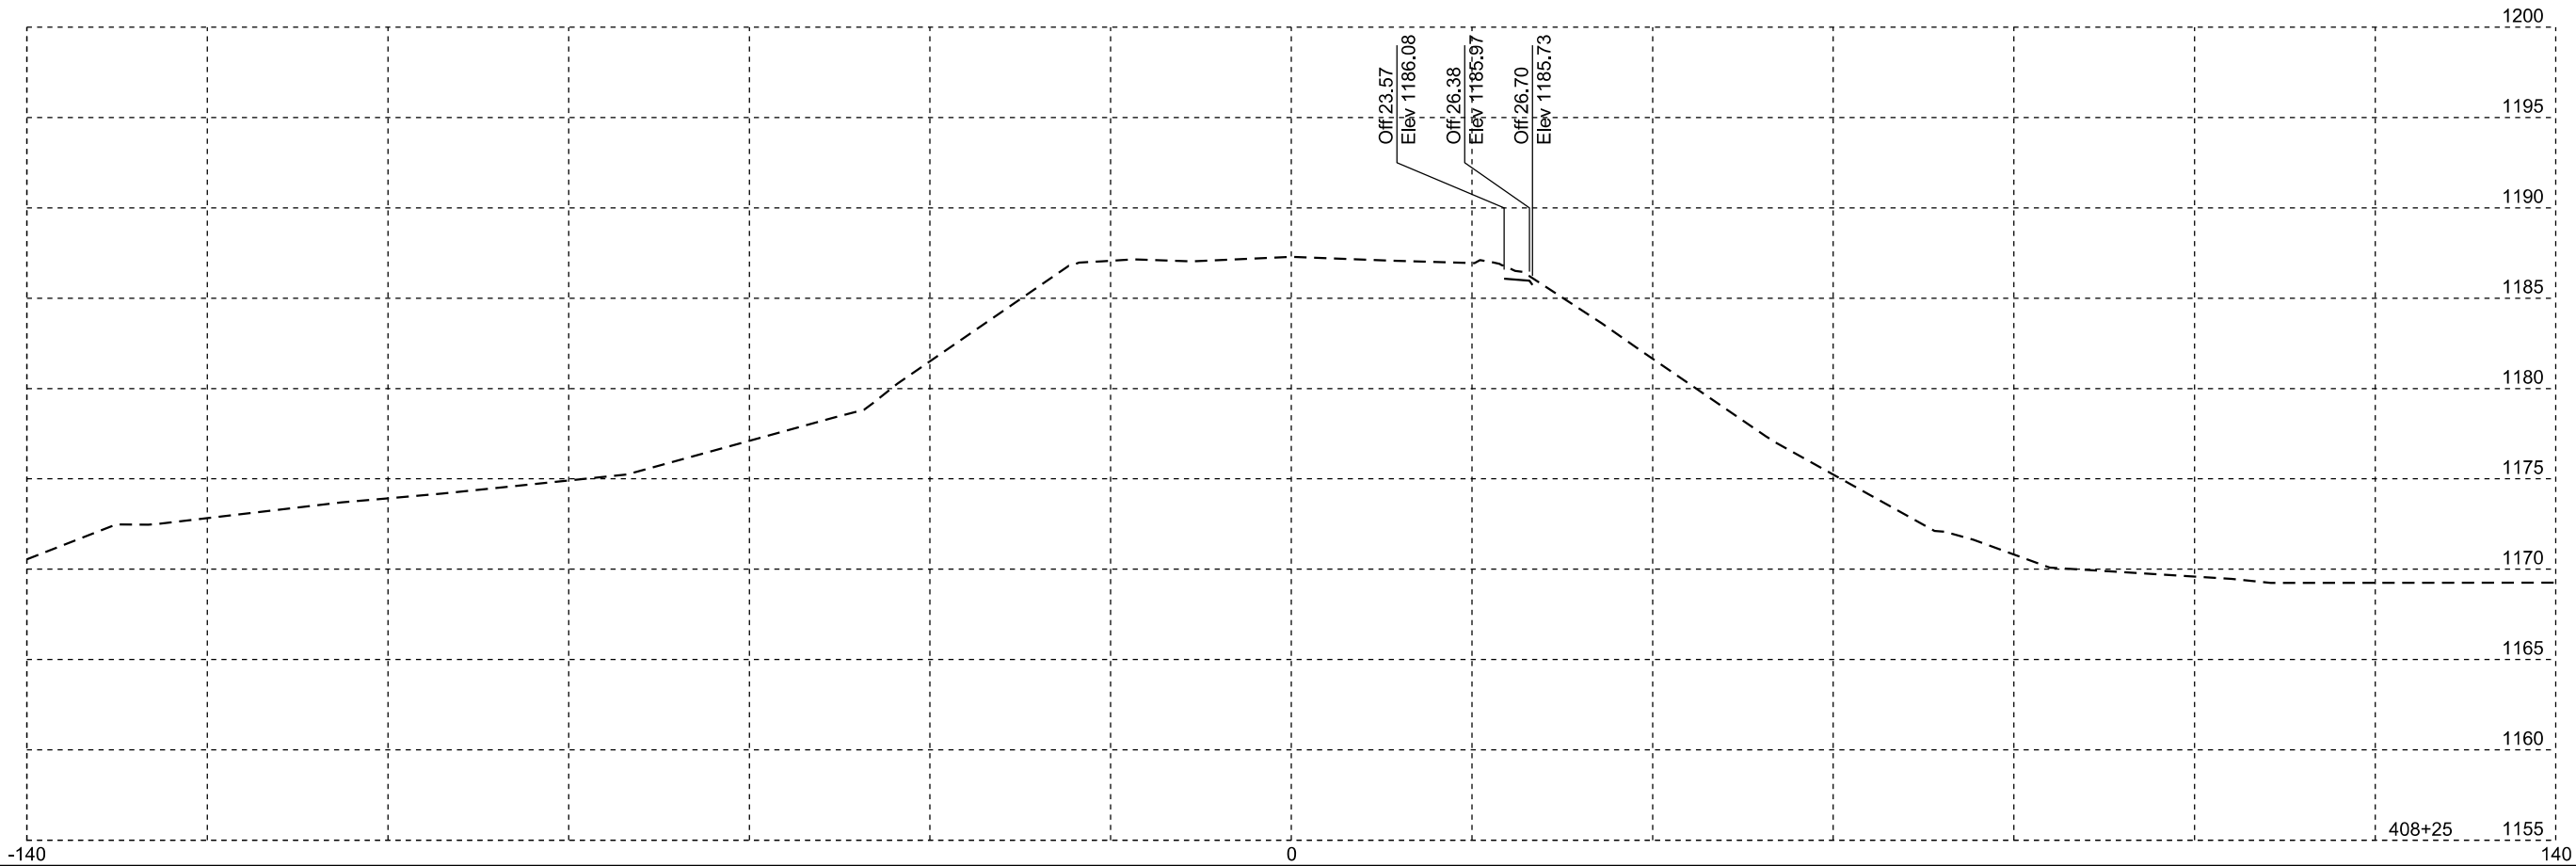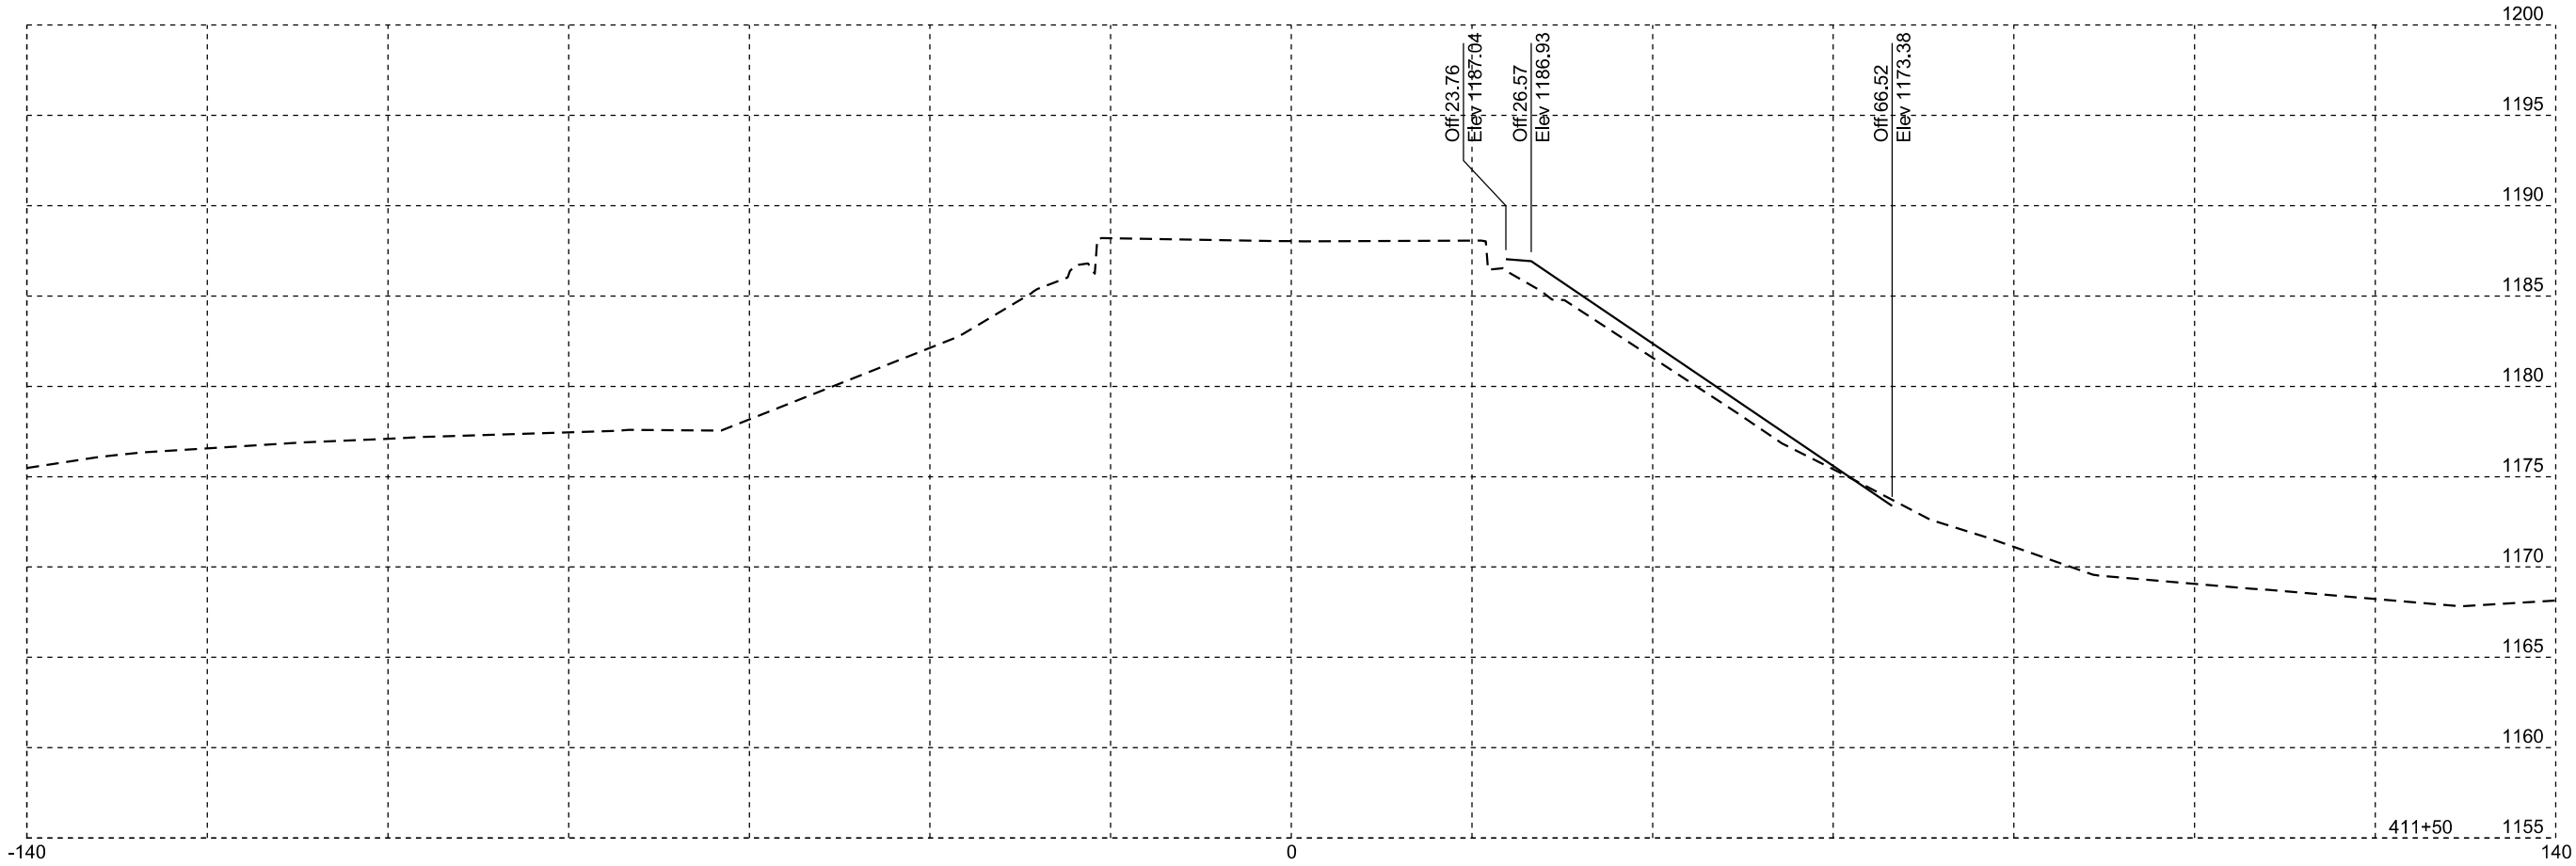



STATE OF SOUTH DAKOTA	PROJECT	SHEET	TOTAL SHEETS
	NH-CR 0081(122)3 & P 0046(87)334		
		X6	X8

Plotting Date: 09/13/2024

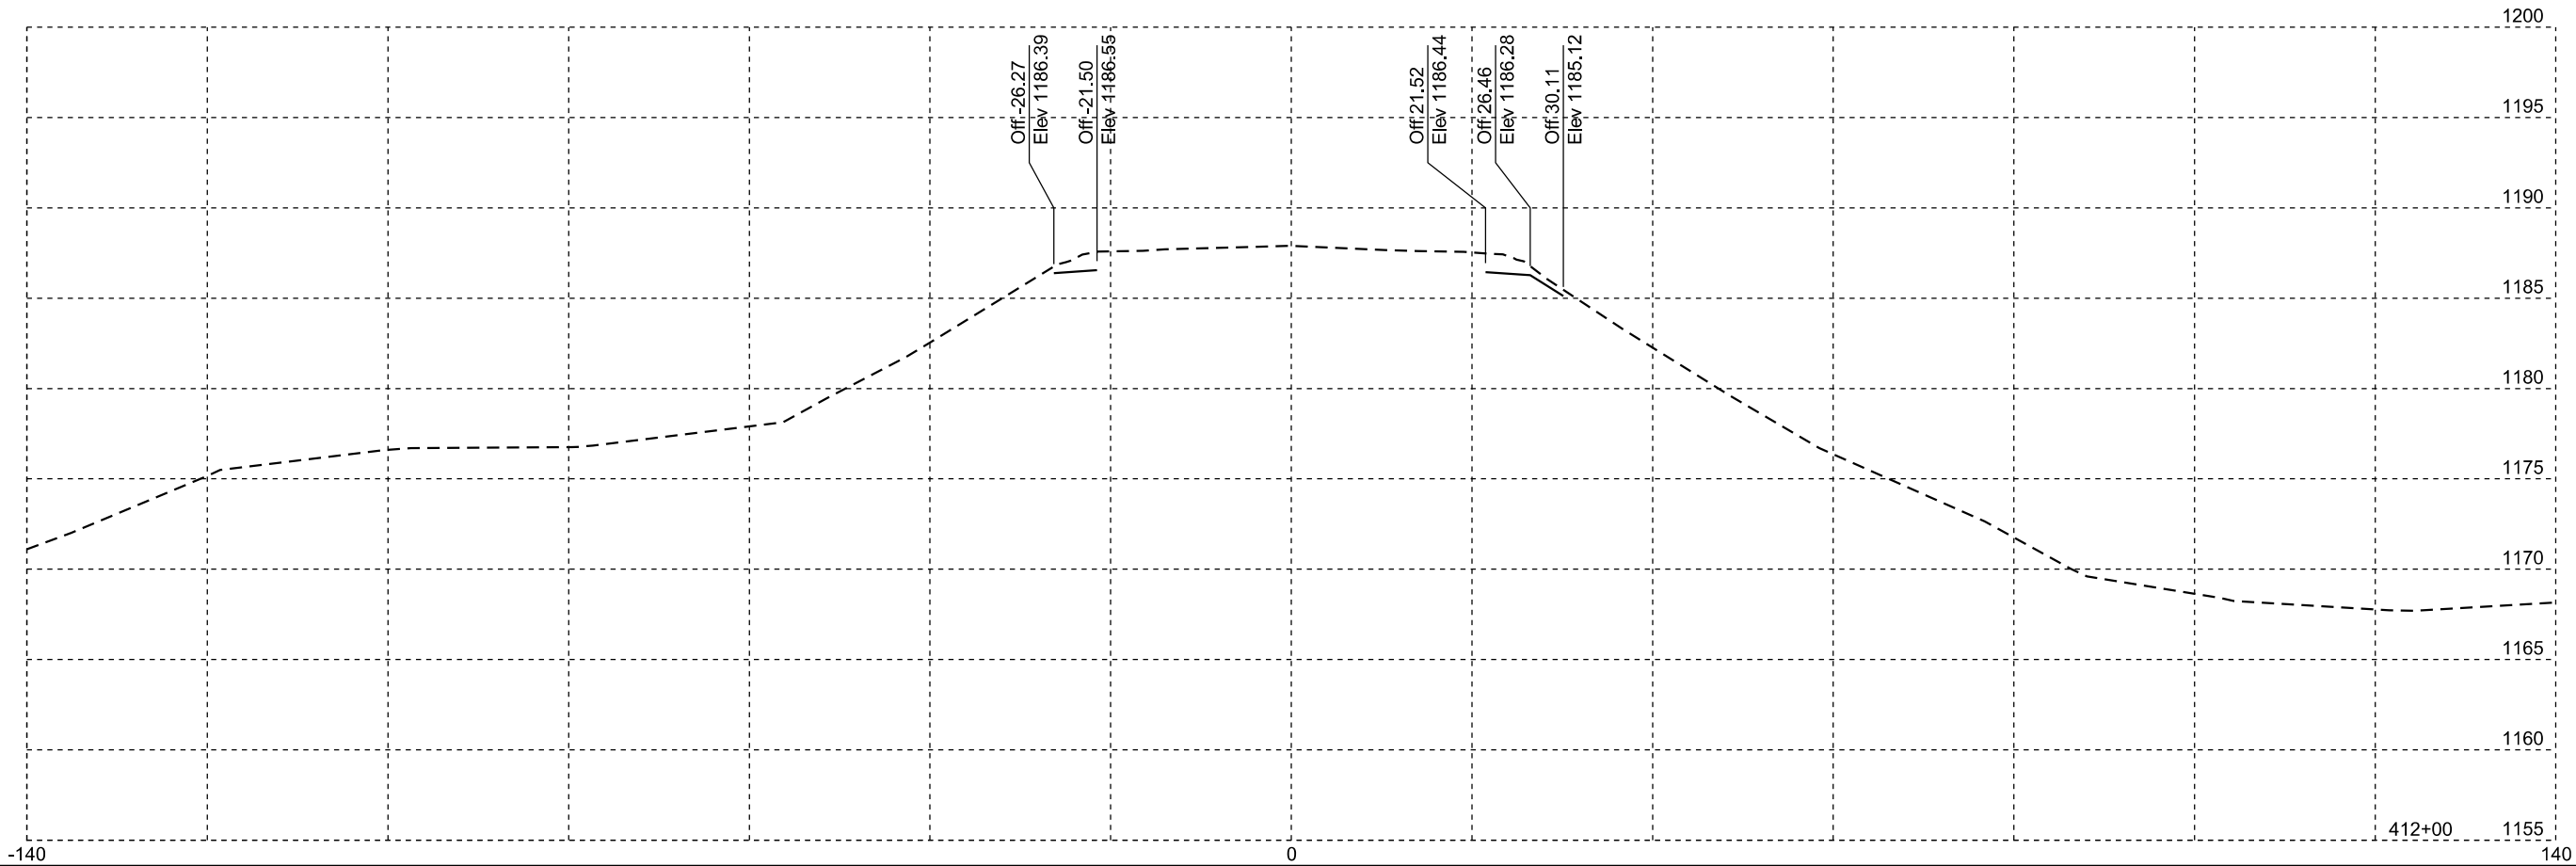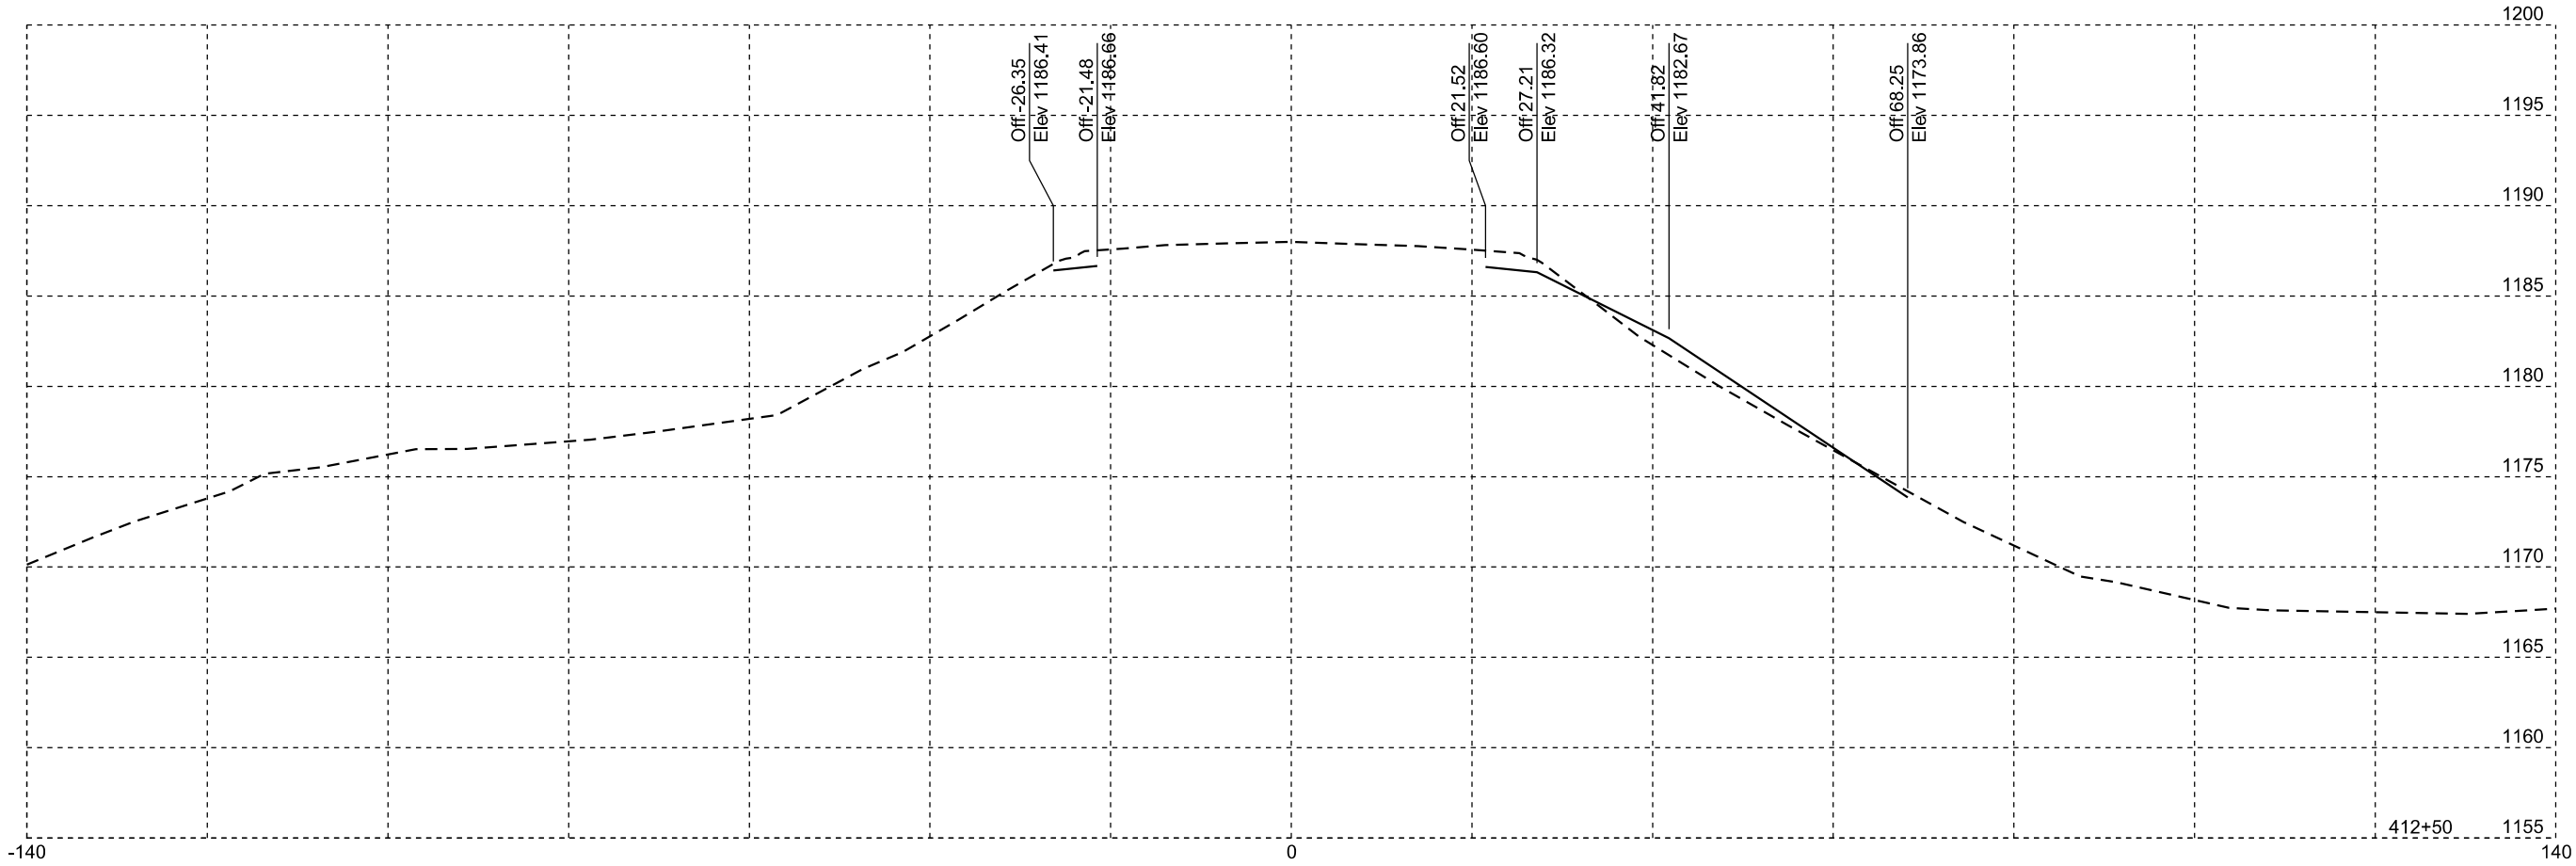

STATE OF SOUTH DAKOTA	PROJECT	SHEET	TOTAL SHEETS
	NH-CR 0081(122)3 & P 0046(87)334	X7	X8

Plotting Date: 09/13/2024

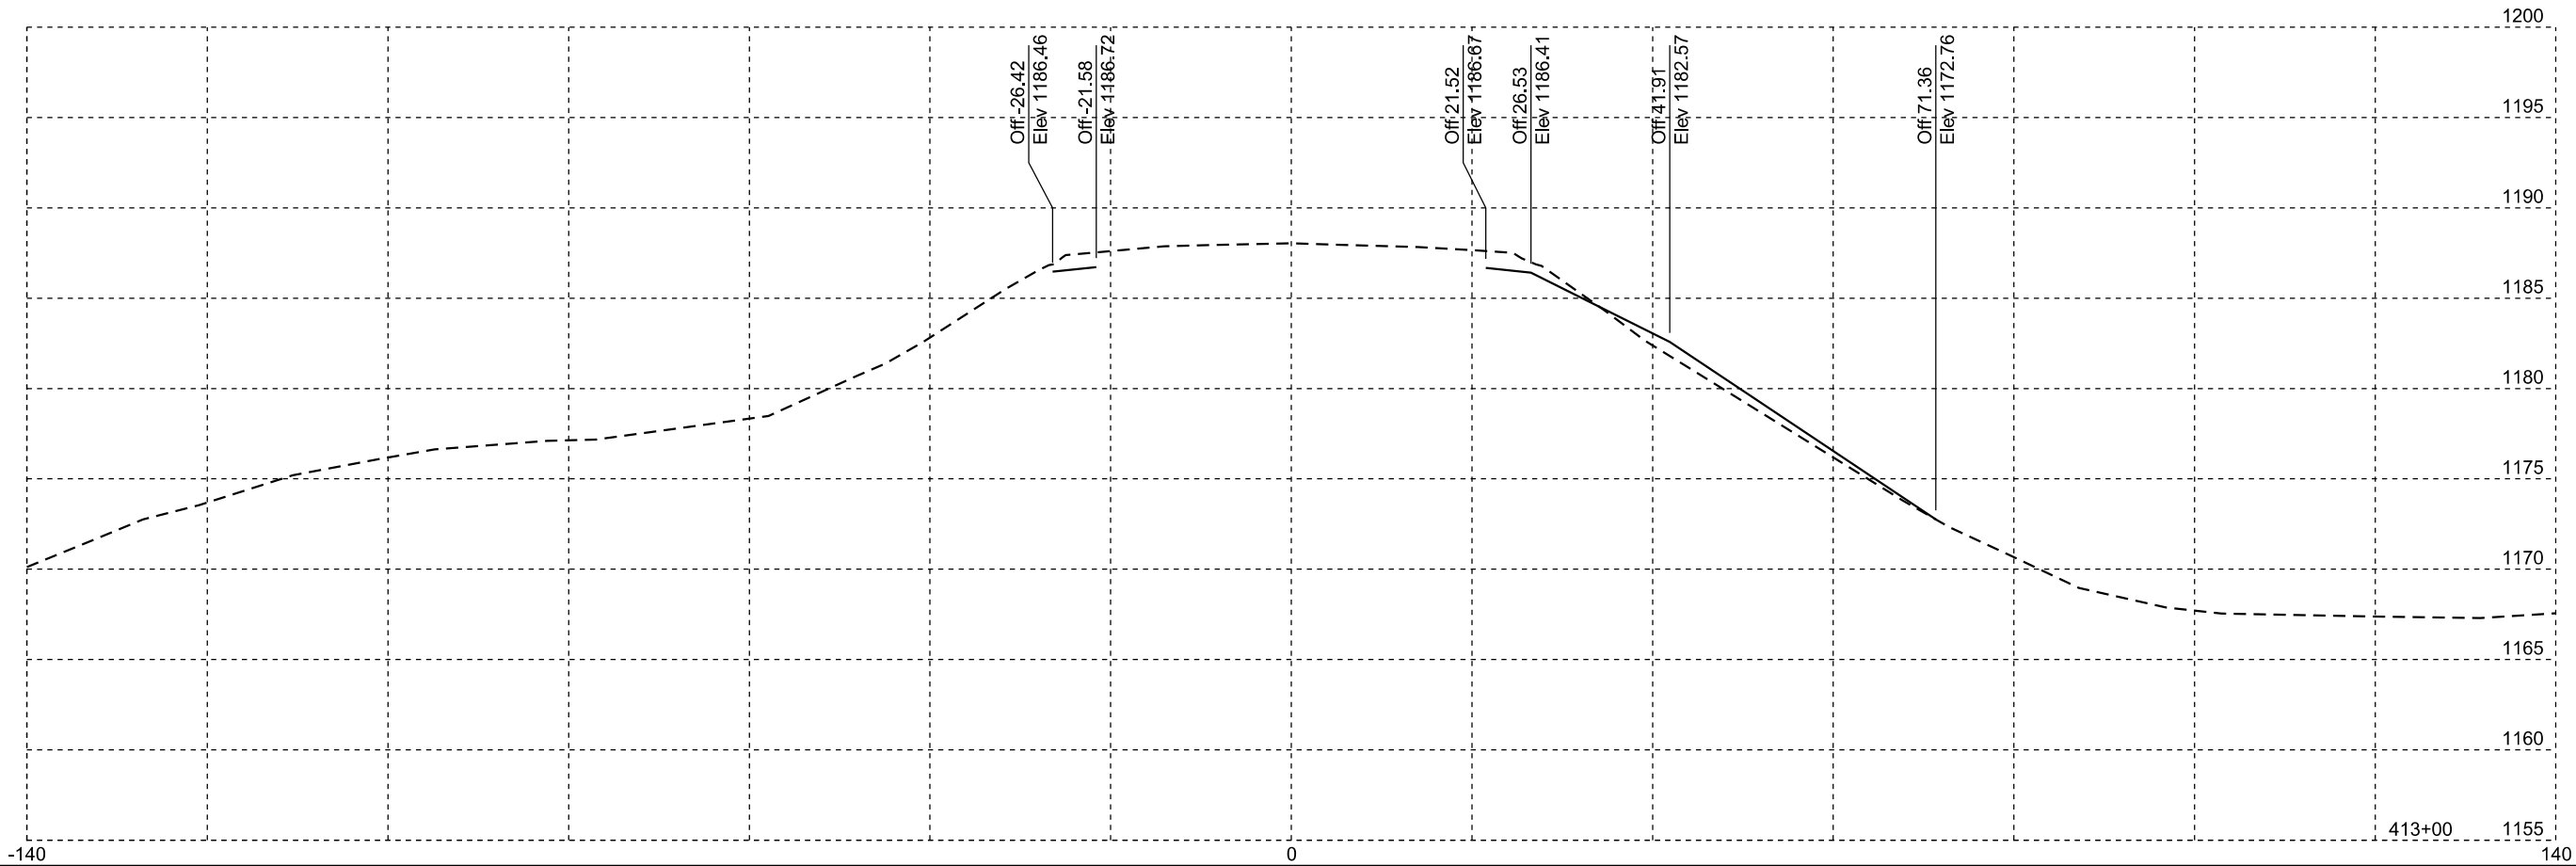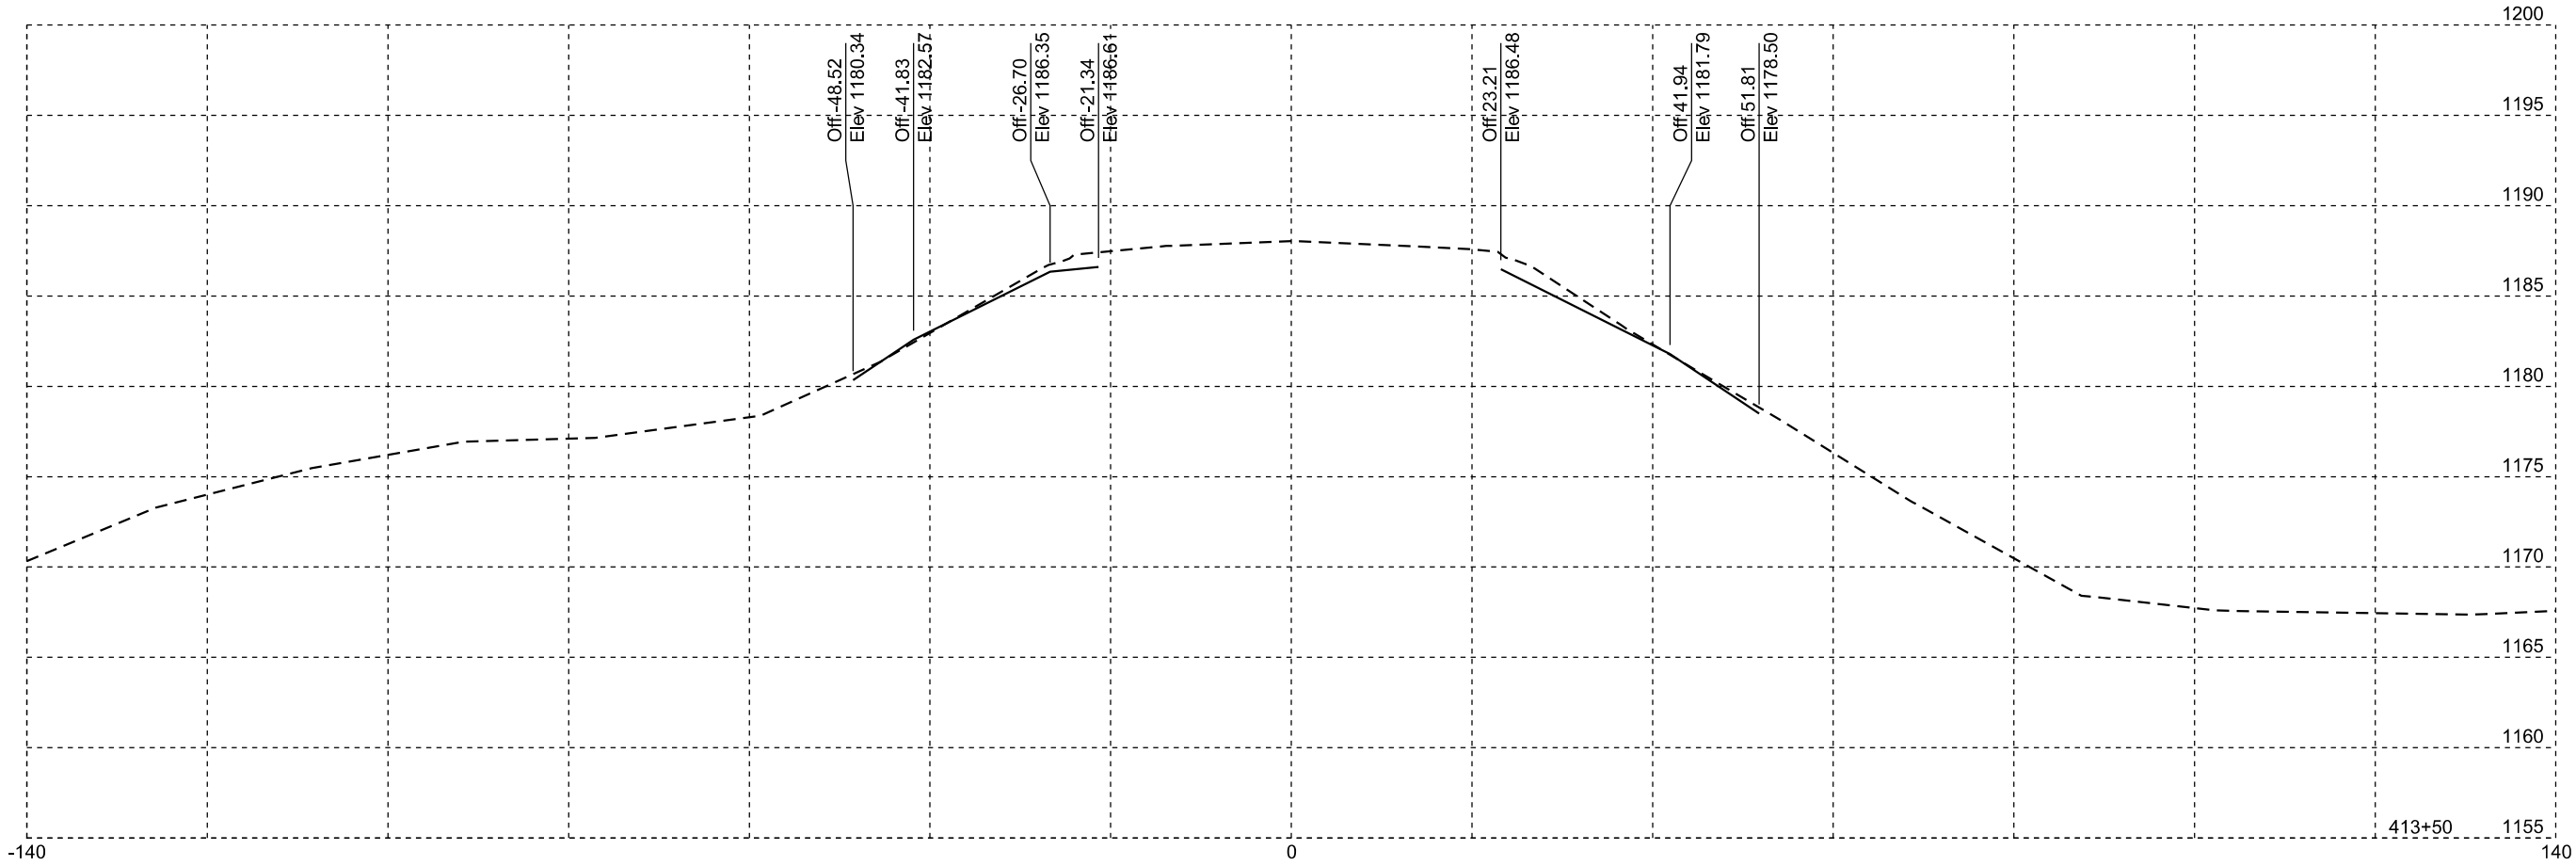

Plot Scale - 1:20

Plotted From - TRPR18388A

STATE OF SOUTH DAKOTA	PROJECT	SHEET	TOTAL SHEETS
	NH-CR 0081(122)3 & P 0046(87)334	X8	X8

Plotting Date: 09/13/2024

