

January 24, 2025

ADDENDUM 1 – JOB 23864

TO: All prospective bidders on Projects SC-3004(054), Job No. 23864 scheduled for the February 7, 2025 bid opening.

The following revision(s) shall be made:

Plan Revisions:

See attached summary from Derek D. Pfeifer, P.E. dated January 23, 2025 for an explanation.

Request for Proposal Revisions:

- Remove and replace pages 5 and 6 of 8 of the Proposal pages located at the beginning of the Request for Proposal with pages revised January 23, 2025.
- Bid Item Changes are summarized in the Plan Addendum Summary and Approval.

This addendum is to be incorporated into the bidder's proposal for this project. AASHTOWare Project Bids files should be updated by downloading the addendum file from the Bid Express on-line bidding exchange at <http://www.bidx.com/> and load it into the AASHTOWare Project Bids program.



PHILLIP MURDOFF, P.E. – CONSTRUCTION SERVICES ENGINEER

80: jwj

Enclosure

PLAN ADDENDUM SUMMARY AND APPROVAL

PROJECT INFORMATION		
Project:	SC-3004(054)	PCN: 23864
Location:	Morton County – Summit Ave / CR 140 from 76 th Ave to 75 th Ave	
Date:	01/22/2025	Lead Designer: AE2S, LLC.
Bid Opening Date:	02/07/2025	JOB#: 23864 Addendum#: 1


PLAN SHEET CHANGES		
Section	Sheet	Description
8	1	Removed bid items 202-0119 "Saw Concrete" and 202-0153 "Saw Bituminous Surfacing-Full Depth".
40	2	Removed saw cutting bid item quantities.
40	4	Removed saw cutting bid item quantities.
40	5	Removed saw cutting bid item quantities.
40	6	Removed saw cutting bid item quantities.
40	7	Removed saw cutting bid item quantities.
40	8	Removed saw cutting bid item quantities.
40	9	Removed saw cutting bid item quantities.

CHANGES MADE TO BID ITEMS FOR JOB					
Spec	Code	Description	Unit	Previous Quantity	Revised Quantity
202	0119	Saw Concrete	LF	83	0
202	0153	Saw Bituminous Surfacing-Full Depth	LF	294	0

APPROVAL

Should the revisions described above be processed as a plan addendum?

 X Yes No

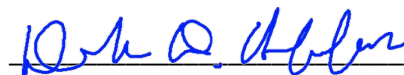
Paul Benning, P.E. – Local Government Engineer

1/23/2025
Date

BID ITEMS

Project: SC-3004(054) (PCN-23864)

Bidder must type or neatly print unit prices in numerals, make extensions for each item, and total. Do not carry unit prices further than three (3) decimal places.

Item No.	Spec No.	Code No.	Description	Unit	Approx. Quantity	Unit Price		Amount	
						\$\$\$\$	000	\$\$\$\$	00
001	103	0100	CONTRACT BOND	L SUM	1.				
002	202	0114	REMOVAL OF CONCRETE PAVEMENT	SY	2,618.				
003	202	0130	REMOVAL OF CURB & GUTTER	LF	419.				
004	202	0135	REMOVAL OF BITUMINOUS SURFACING	TON	3,632.				
005	203	0126	REMOVE & SALVAGE TOPSOIL	SY	182.				
006	203	0138	COMMON EXCAVATION-SUBCUT	CY	4,754.				
007	216	0100	WATER	M GAL	2.100				
008	230	0172	SUBGRADE PREPARATION-TYPE A-18IN	STA	56.				
009	251	0200	SEEDING CLASS II	ACRE	1.100				
010	253	0201	HYDRAULIC MULCH	ACRE	1.100				
011	261	0112	FIBER ROLLS 12IN	LF	800.				
012	302	0120	AGGREGATE BASE COURSE CL 5	TON	7,624.				
013	302	0356	AGGREGATE SURFACE COURSE CL 13	TON	56.				
014	430	0043	SUPERPAVE FAA 43	TON	7,032.				
015	430	5803	PG 58S-28 ASPHALT CEMENT	TON	422.				
016	702	0100	MOBILIZATION	L SUM	1.				

BID ITEMS

Project: SC-3004(054) (PCN-23864)


Bidder must type or neatly print unit prices in numerals, make extensions for each item, and total. Do not carry unit prices further than three (3) decimal places.

Item No.	Spec No.	Code No.	Description	Unit	Approx. Quantity	Unit Price		Amount	
						\$\$\$\$	000	\$\$\$\$	00
017	704	0100	FLAGGING	MHR	80.				
018	704	1000	TRAFFIC CONTROL SIGNS	UNIT	724.				
019	704	1052	TYPE III BARRICADE	EA	20.				
020	704	1060	DELINEATOR DRUMS	EA	30.				
021	704	1067	TUBULAR MARKERS	EA	200.				
022	722	6140	ADJUST GATE VALVE BOX	EA	13.				
023	722	6200	ADJUST MANHOLE	EA	13.				
024	748	0140	CURB & GUTTER-TYPE I	LF	419.				
025	748	1030	VALLEY GUTTER 72IN	SY	89.				
026	750	1000	DRIVEWAY CONCRETE	SY	31.				
			TOTAL SUM BID						

Estimated Quantities


Revised	1/22/2025	STATE	PROJECT NO.	SECTION NO.	SHEET NO.
		ND	SC-3004(054)	8	1

SPEC	CODE	ITEM DESCRIPTION	UNIT	SC-3004(054)	TOTAL
103	0100	CONTRACT BOND	L SUM	1	1
202	0114	REMOVAL OF CONCRETE PAVEMENT	SY	2618	2618
202	0130	REMOVAL OF CURB & GUTTER	LF	419	419
202	0135	REMOVAL OF BITUMINOUS SURFACING	TON	3632	3632
203	0126	REMOVE & SALVAGE TOPSOIL	SY	182	182
203	0138	COMMON EXCAVATION-SUBCUT	CY	4754	4754
216	0100	WATER	M GAL	2.1	2.1
230	0172	SUBGRADE PREPARATION-TYPE A-18IN	STA	56	56
251	0200	SEEDING CLASS II	ACRE	1.1	1.1
253	0201	HYDRAULIC MULCH	ACRE	1.1	1.1
261	0112	FIBER ROLLS 12IN	LF	800	800
302	0120	AGGREGATE BASE COURSE CL 5	TON	7624	7624
302	0356	AGGREGATE SURFACE COURSE CL 13	TON	56	56
430	0043	SUPERPAVE FAA 43	TON	7032	7032
430	5803	PG 58S-28 ASPHALT CEMENT	TON	422	422
702	0100	MOBILIZATION	L SUM	1	1
704	0100	FLAGGING	MHR	80	80
704	1000	TRAFFIC CONTROL SIGNS	UNIT	724	724
704	1052	TYPE III BARRICADE	EA	20	20
704	1060	DELINEATOR DRUMS	EA	30	30
704	1067	TUBULAR MARKERS	EA	200	200
722	6140	ADJUST GATE VALVE BOX	EA	13	13
722	6200	ADJUST MANHOLE	EA	13	13
748	0140	CURB & GUTTER-TYPE I	LF	419	419
748	1030	VALLEY GUTTER 72IN	SY	89	89
750	1000	DRIVEWAY CONCRETE	SY	31	31

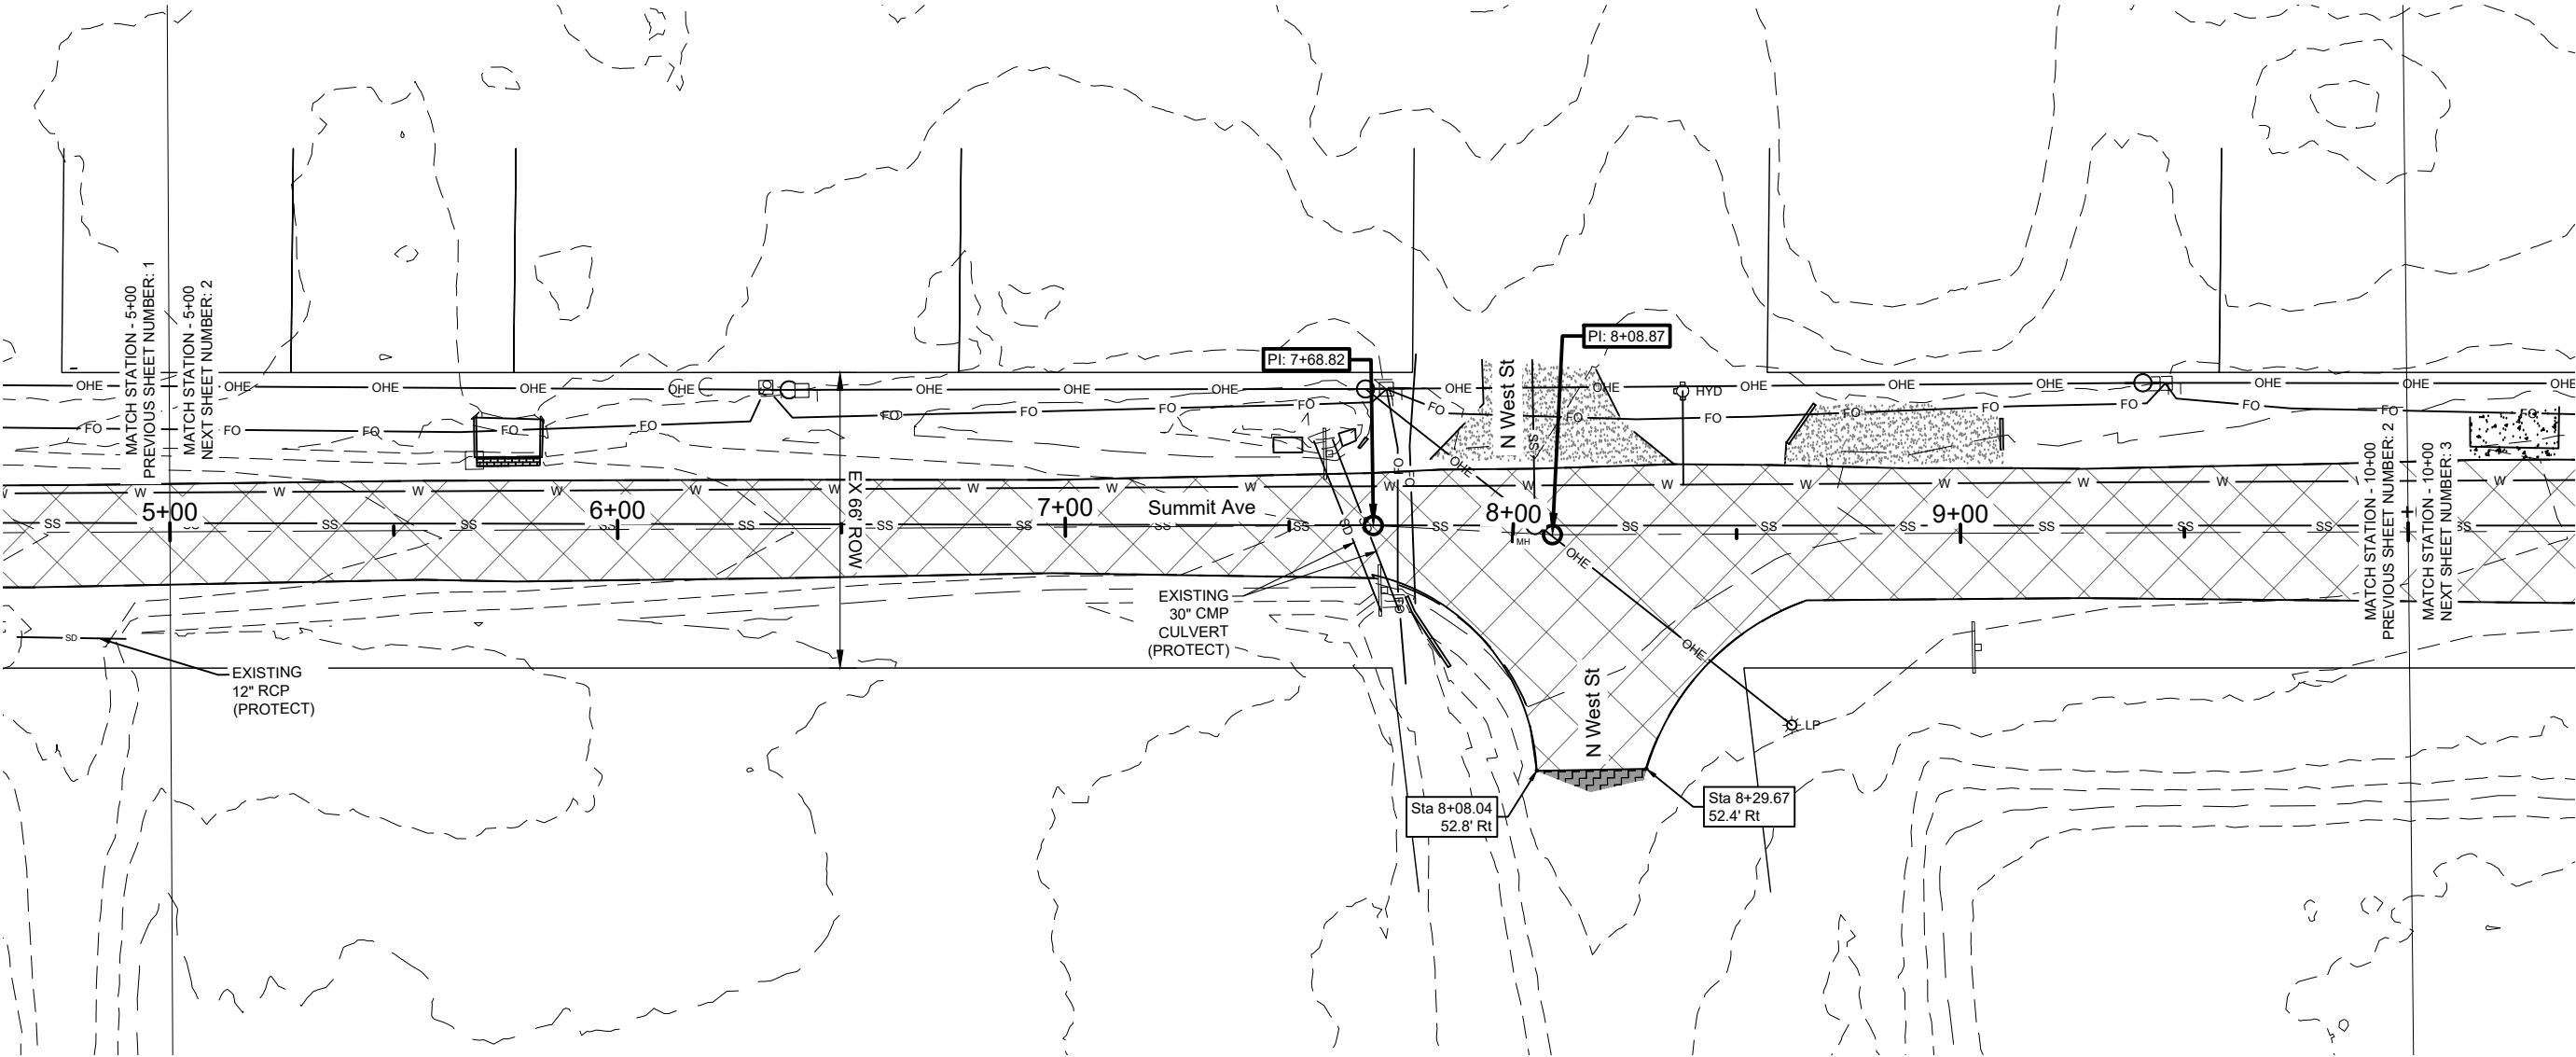


SPEC	CODE	DESCRIPTION	UNIT	QUANTITY
202	135	MILL & REMOVAL OF BITUMINOUS SURFACING STA 5+00 TO STA 10+00	TON	355

LEGEND	
	EXISTING CONCRETE
	EXISTING ASPHALT SURFACE
	EXISTING GRAVEL SURFACE
	REMOVAL OF BITUMINOUS SURFACING
	REMOVAL OF CONCRETE
	REMOVAL OF CURB & GUTTER

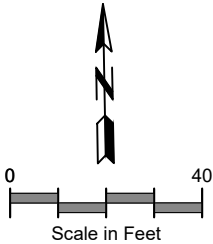


Removals
Sta 5+00 to Sta 10+00

HMA Pavement Reconstruction
Summit Avenue / CR 140
76th Avenue to 75th Avenue - Hebron, ND

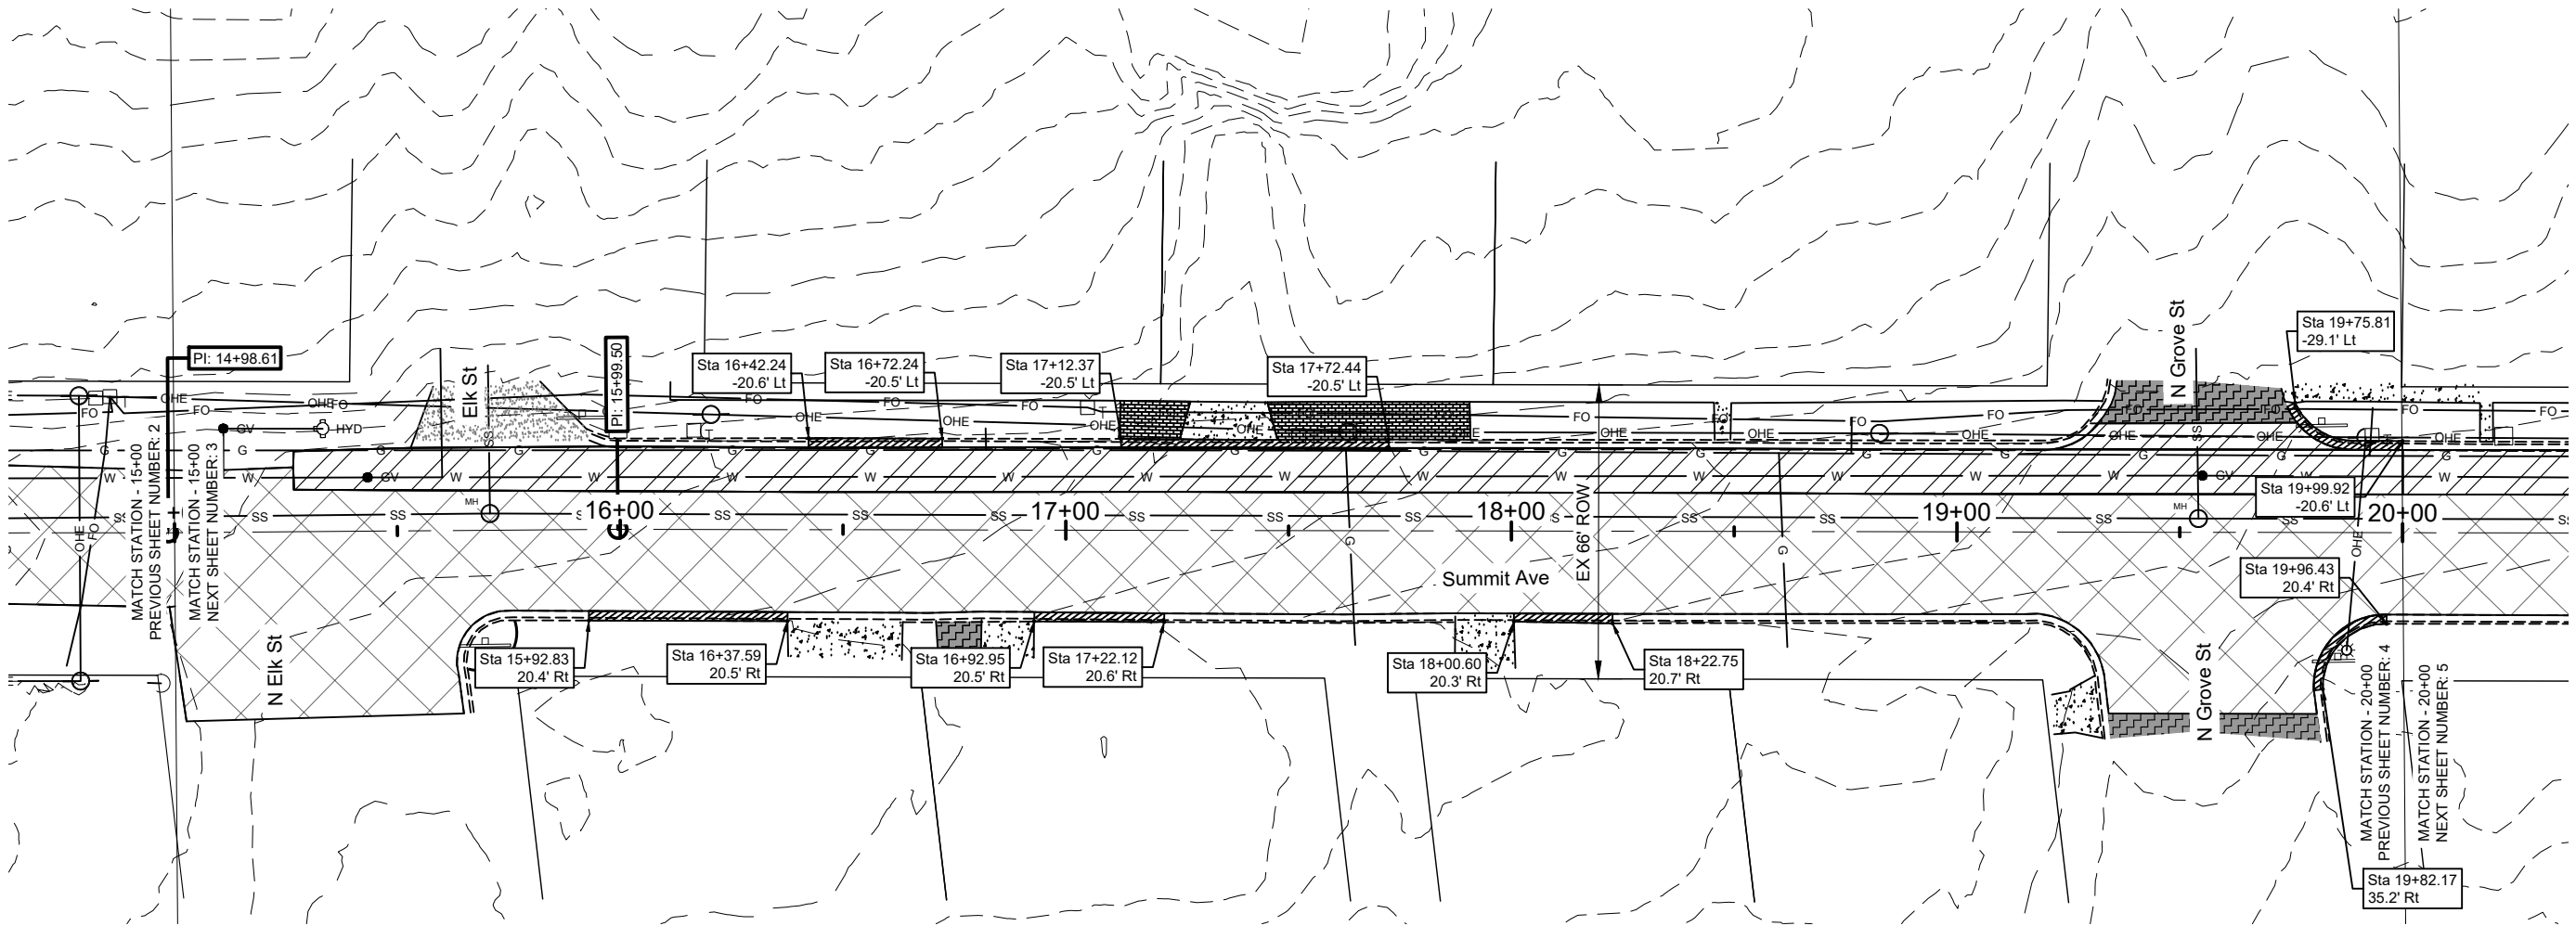


SPEC	CODE	DESCRIPTION	UNIT	QUANTITY
202	114	REMOVAL OF CONCRETE PAVEMENT STA 15+27 TO STA 20+00	SY	556
202	130	REMOVAL OF CURB & GUTTER STA 15+93 - 20.4' RT TO STA 16+38 - 20.5' RT STA 16+42 - 20.6' LT TO STA 16+72 - 20.5' LT STA 16+93 - 20.5' RT TO STA 17+22 - 20.6' RT STA 17+12 - 20.5' LT TO STA 17+72 - 20.5' LT STA 18+00 - 20.3' RT TO STA 18+23 - 20.7' RT STA 19+76 - 29.1' LT TO STA 20+00 - 20.6' LT STA 19+82 - 35.2' RT TO STA 19+96 - 20.4' RT		45 30 29 60 22 28 24
202	135	MILL & REMOVAL OF BITUMINOUS SURFACING STA 15+00 TO STA 20+00	TON	404
203	126	REMOVE AND SALVAGE TOPSOIL	SY	97

LEGEND	
	EXISTING CONCRETE
	EXISTING ASPHALT SURFACE
	EXISTING GRAVEL SURFACE
	REMOVAL OF BITUMINOUS SURFACING
	REMOVAL OF CONCRETE
	REMOVAL OF CURB & GUTTER

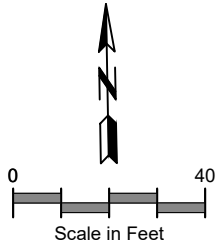



Removals
Sta 15+00 to Sta 20+00

HMA Pavement Reconstruction
Summit Avenue / CR 140
76th Avenue to 75th Avenue - Hebron, ND

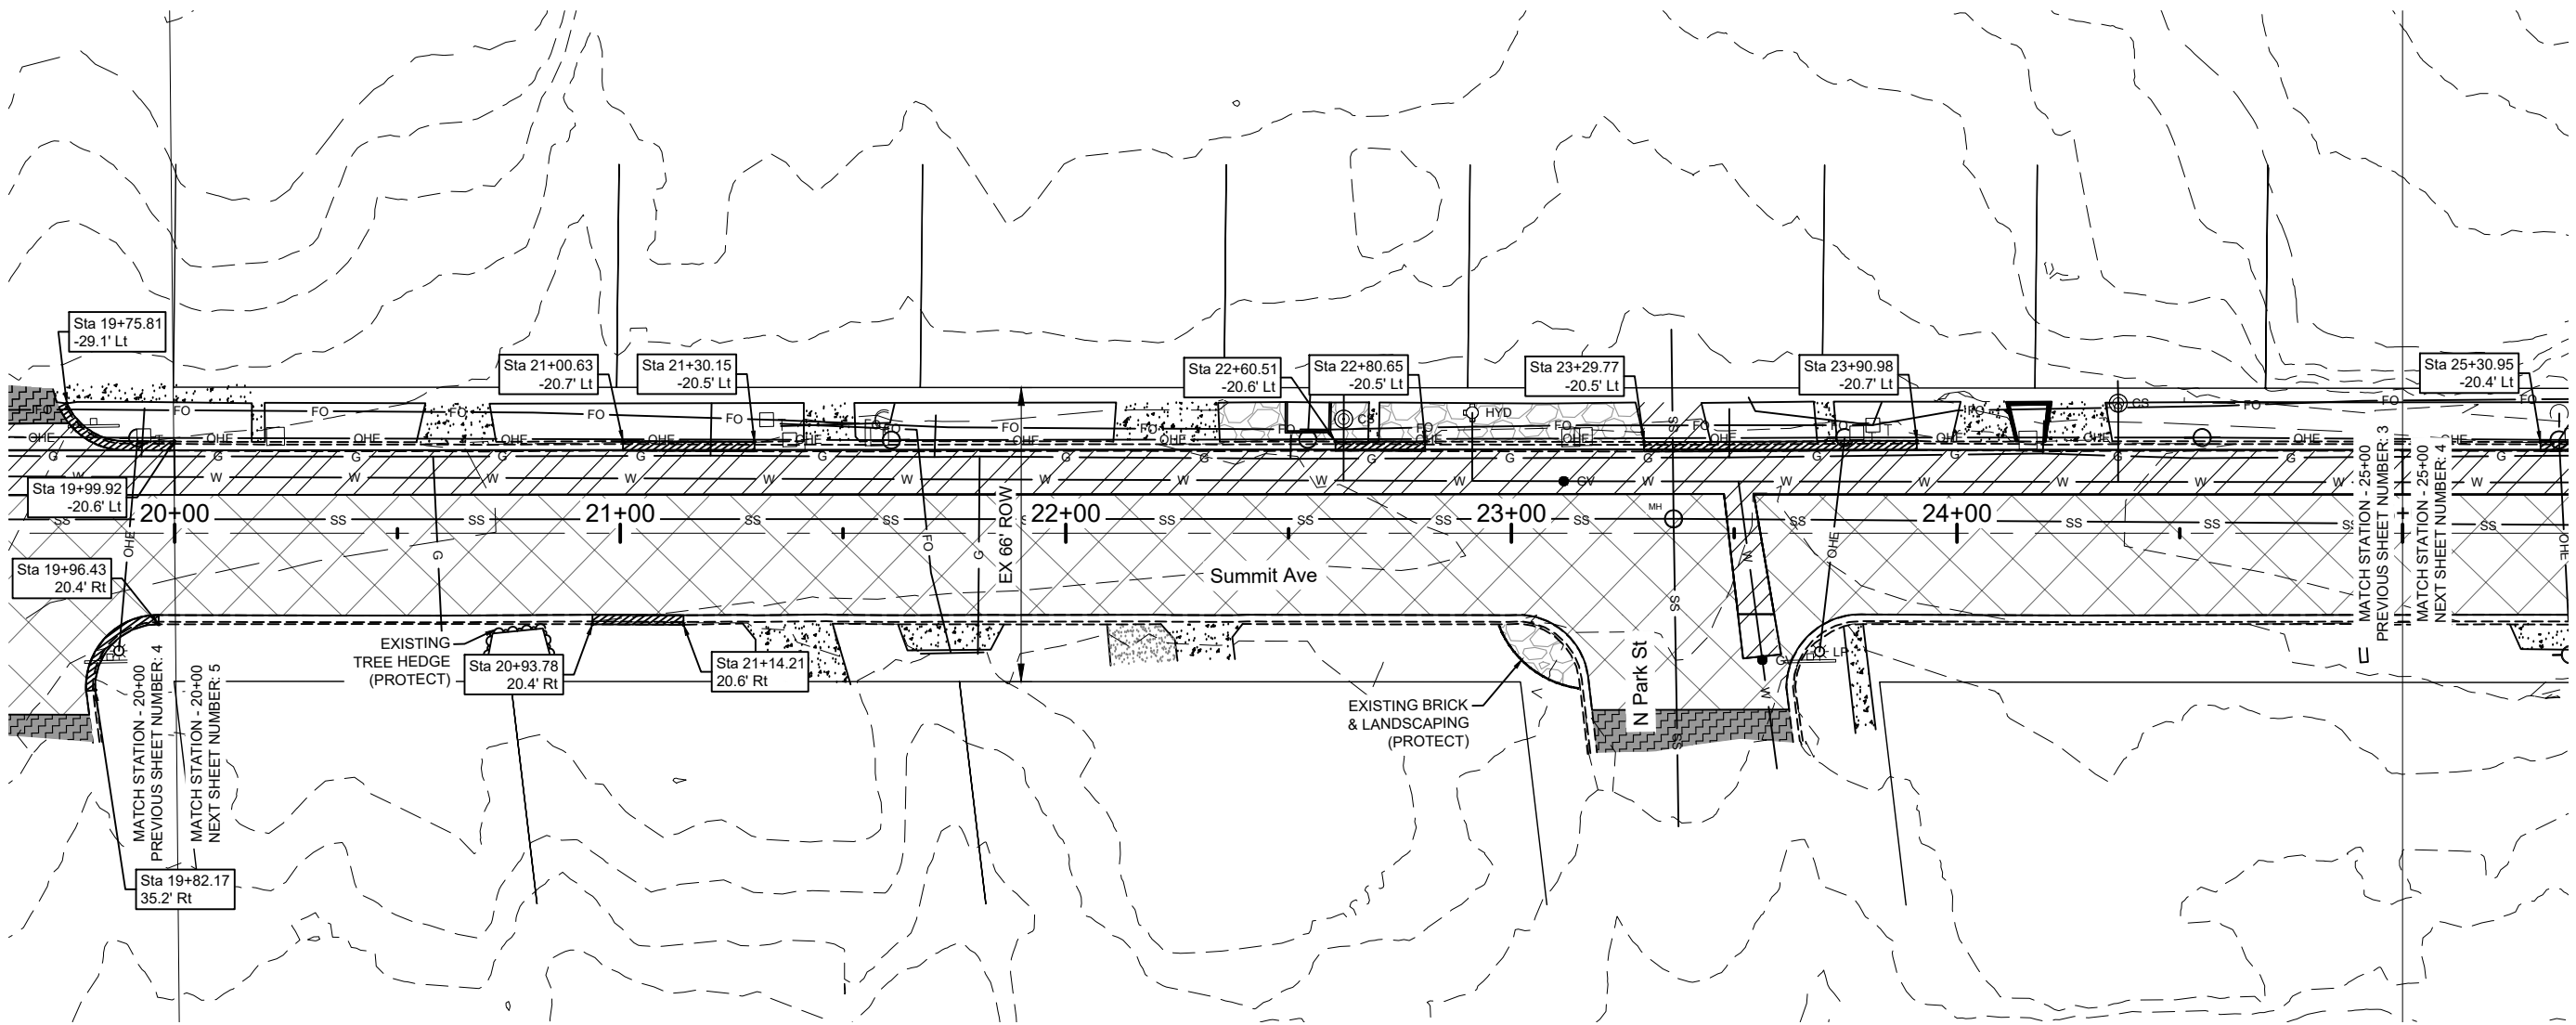


SPEC	CODE	DESCRIPTION	UNIT	QUANTITY
202	114	REMOVAL OF CONCRETE PAVEMENT STA 20+00 TO STA 25+00	SY	593
202	130	REMOVAL OF CURB & GUTTER STA 20+94 - 20.4' RT TO STA 21+14 - 20.6' RT STA 21+01 - 20.7' LT TO STA 21+30 - 20.5' RT STA 22+61 - 20.6' LT TO STA 22+81 - 20.5' LT STA 23+30 - 20.5' LT TO STA 23+91 - 20.7' LT	LF	20 30 20 61
202	135	MILL & REMOVAL OF BITUMINOUS SURFACING STA 20+00 TO STA 25+00	TON	351
203	126	REMOVE AND SALVAGE TOPSOIL	SY	20

LEGEND	
	EXISTING CONCRETE
	EXISTING ASPHALT SURFACE
	EXISTING GRAVEL SURFACE
	EXISTING LANDSCAPE ROCK
	REMOVAL OF BITUMINOUS SURFACING
	REMOVAL OF CONCRETE
	REMOVAL OF CURB & GUTTER

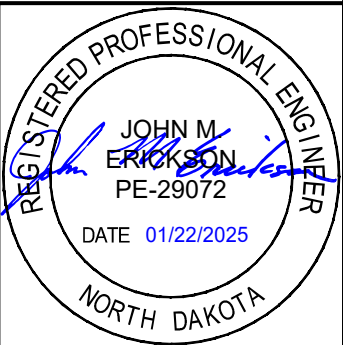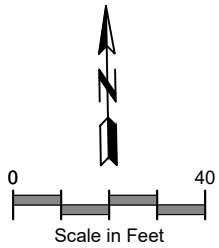

Removals
Sta 20+00 to Sta 25+00


HMA Pavement Reconstruction
Summit Avenue / CR 140
76th Avenue to 75th Avenue - Hebron, ND

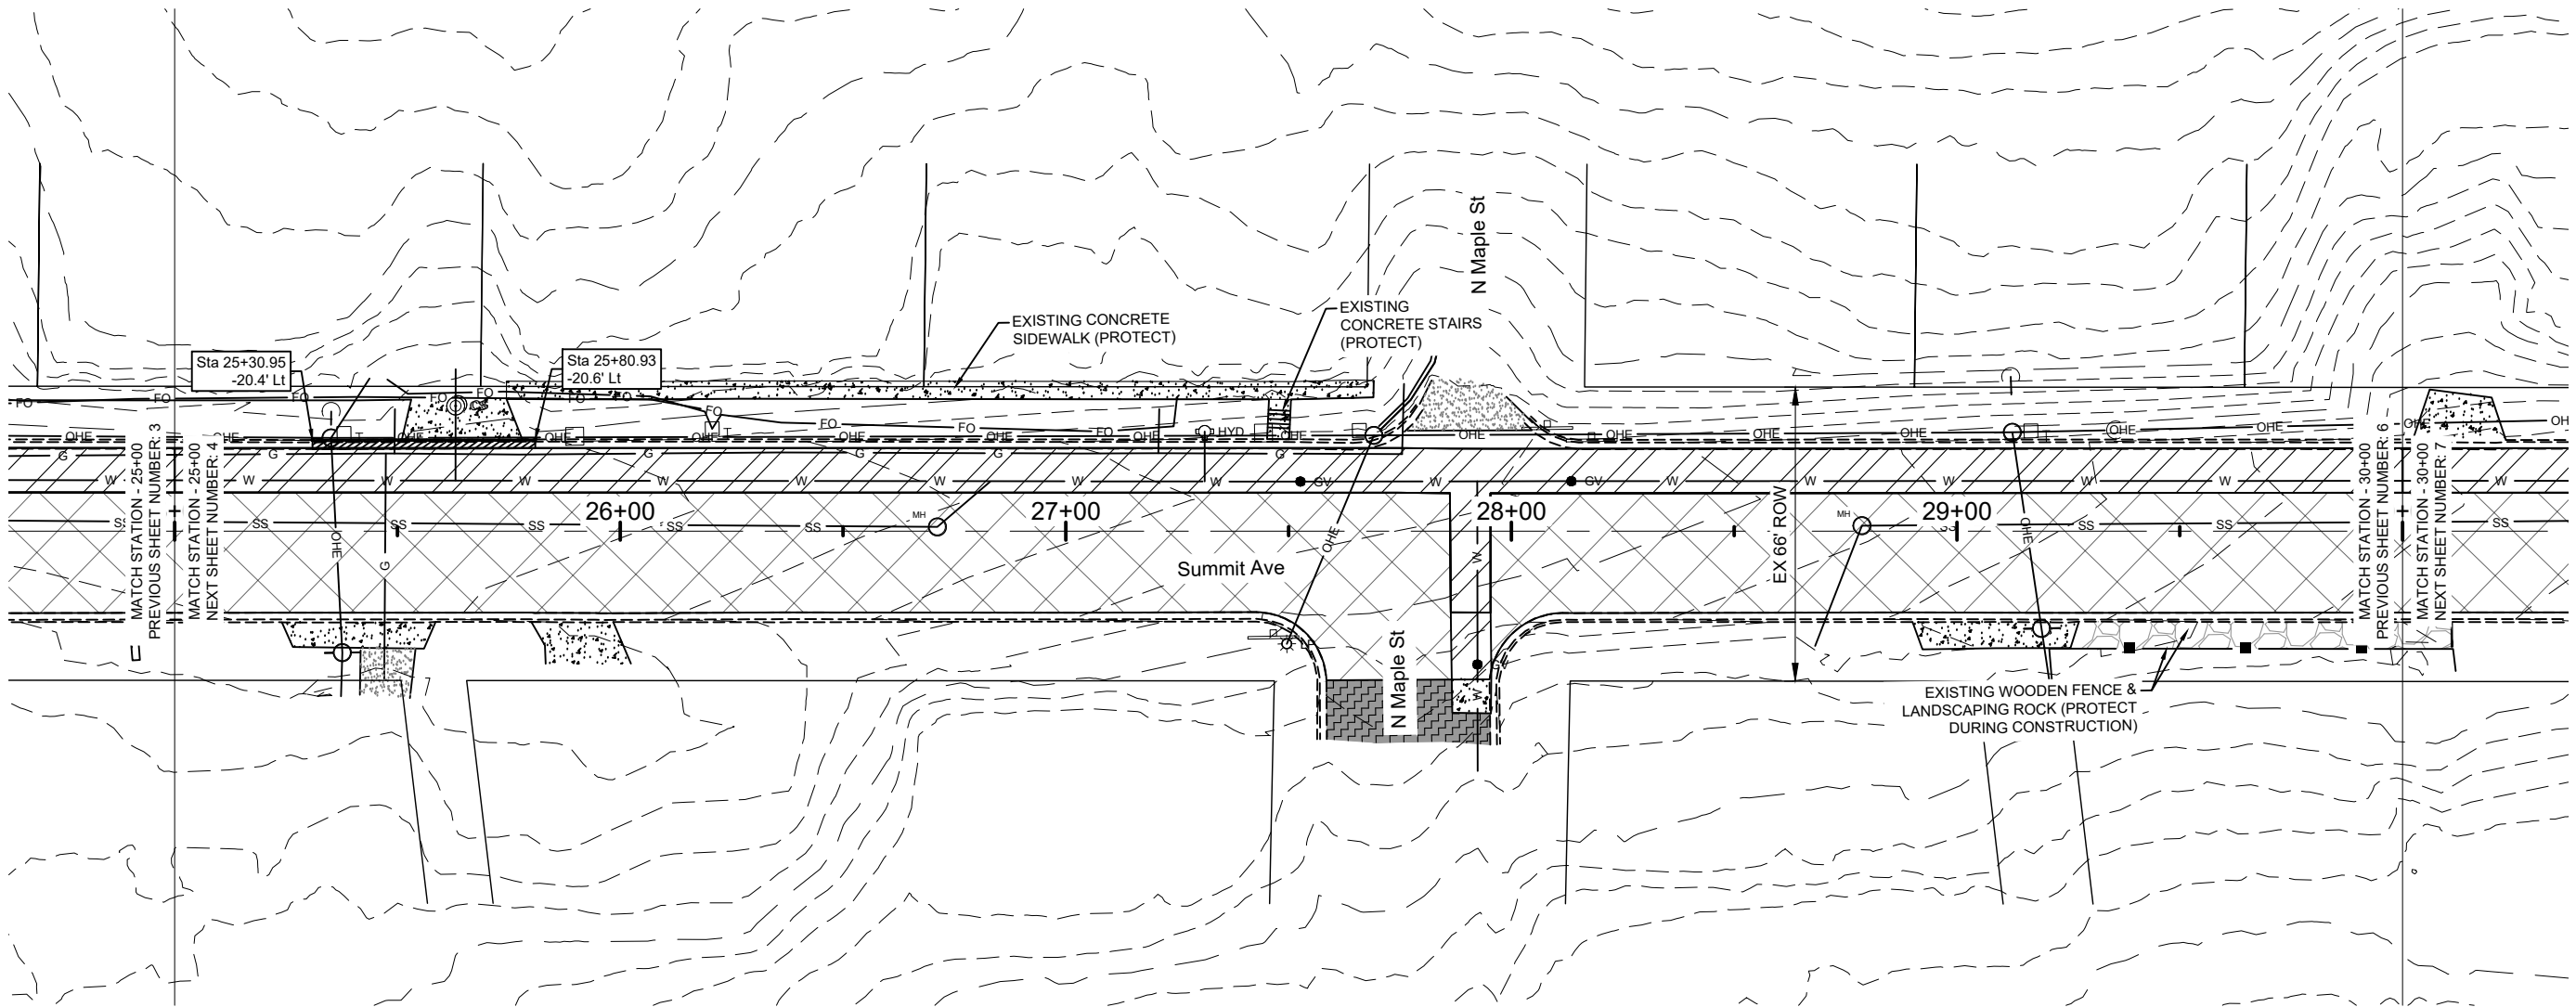

SPEC	CODE	DESCRIPTION	UNIT	QUANTITY
202	114	REMOVAL OF CONCRETE PAVEMENT STA 25+00 TO STA 30+00	SY	582
202	130	REMOVAL OF CURB & GUTTER STA 25+31 - 20.4' LT TO STA 25+81 - 20.6' LT	LF	50
202	135	MILL & REMOVAL OF BITUMINOUS SURFACING STA 25+00 TO STA 30+00	TON	340
203	126	REMOVE AND SALVAGE TOPSOIL	SY	6


LEGEND

- EXISTING CONCRETE
- EXISTING ASPHALT SURFACE
- EXISTING GRAVEL SURFACE
- EXISTING LANDSCAPE ROCK
- REMOVAL OF BITUMINOUS SURFACING
- REMOVAL OF CONCRETE
- REMOVAL OF CURB & GUTTER

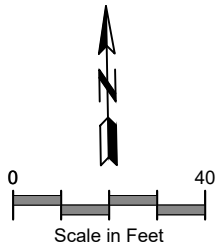

Removals
Sta 25+00 to Sta 30+00


HMA Pavement Reconstruction
Summit Avenue / CR 140
76th Avenue to 75th Avenue - Hebron, ND

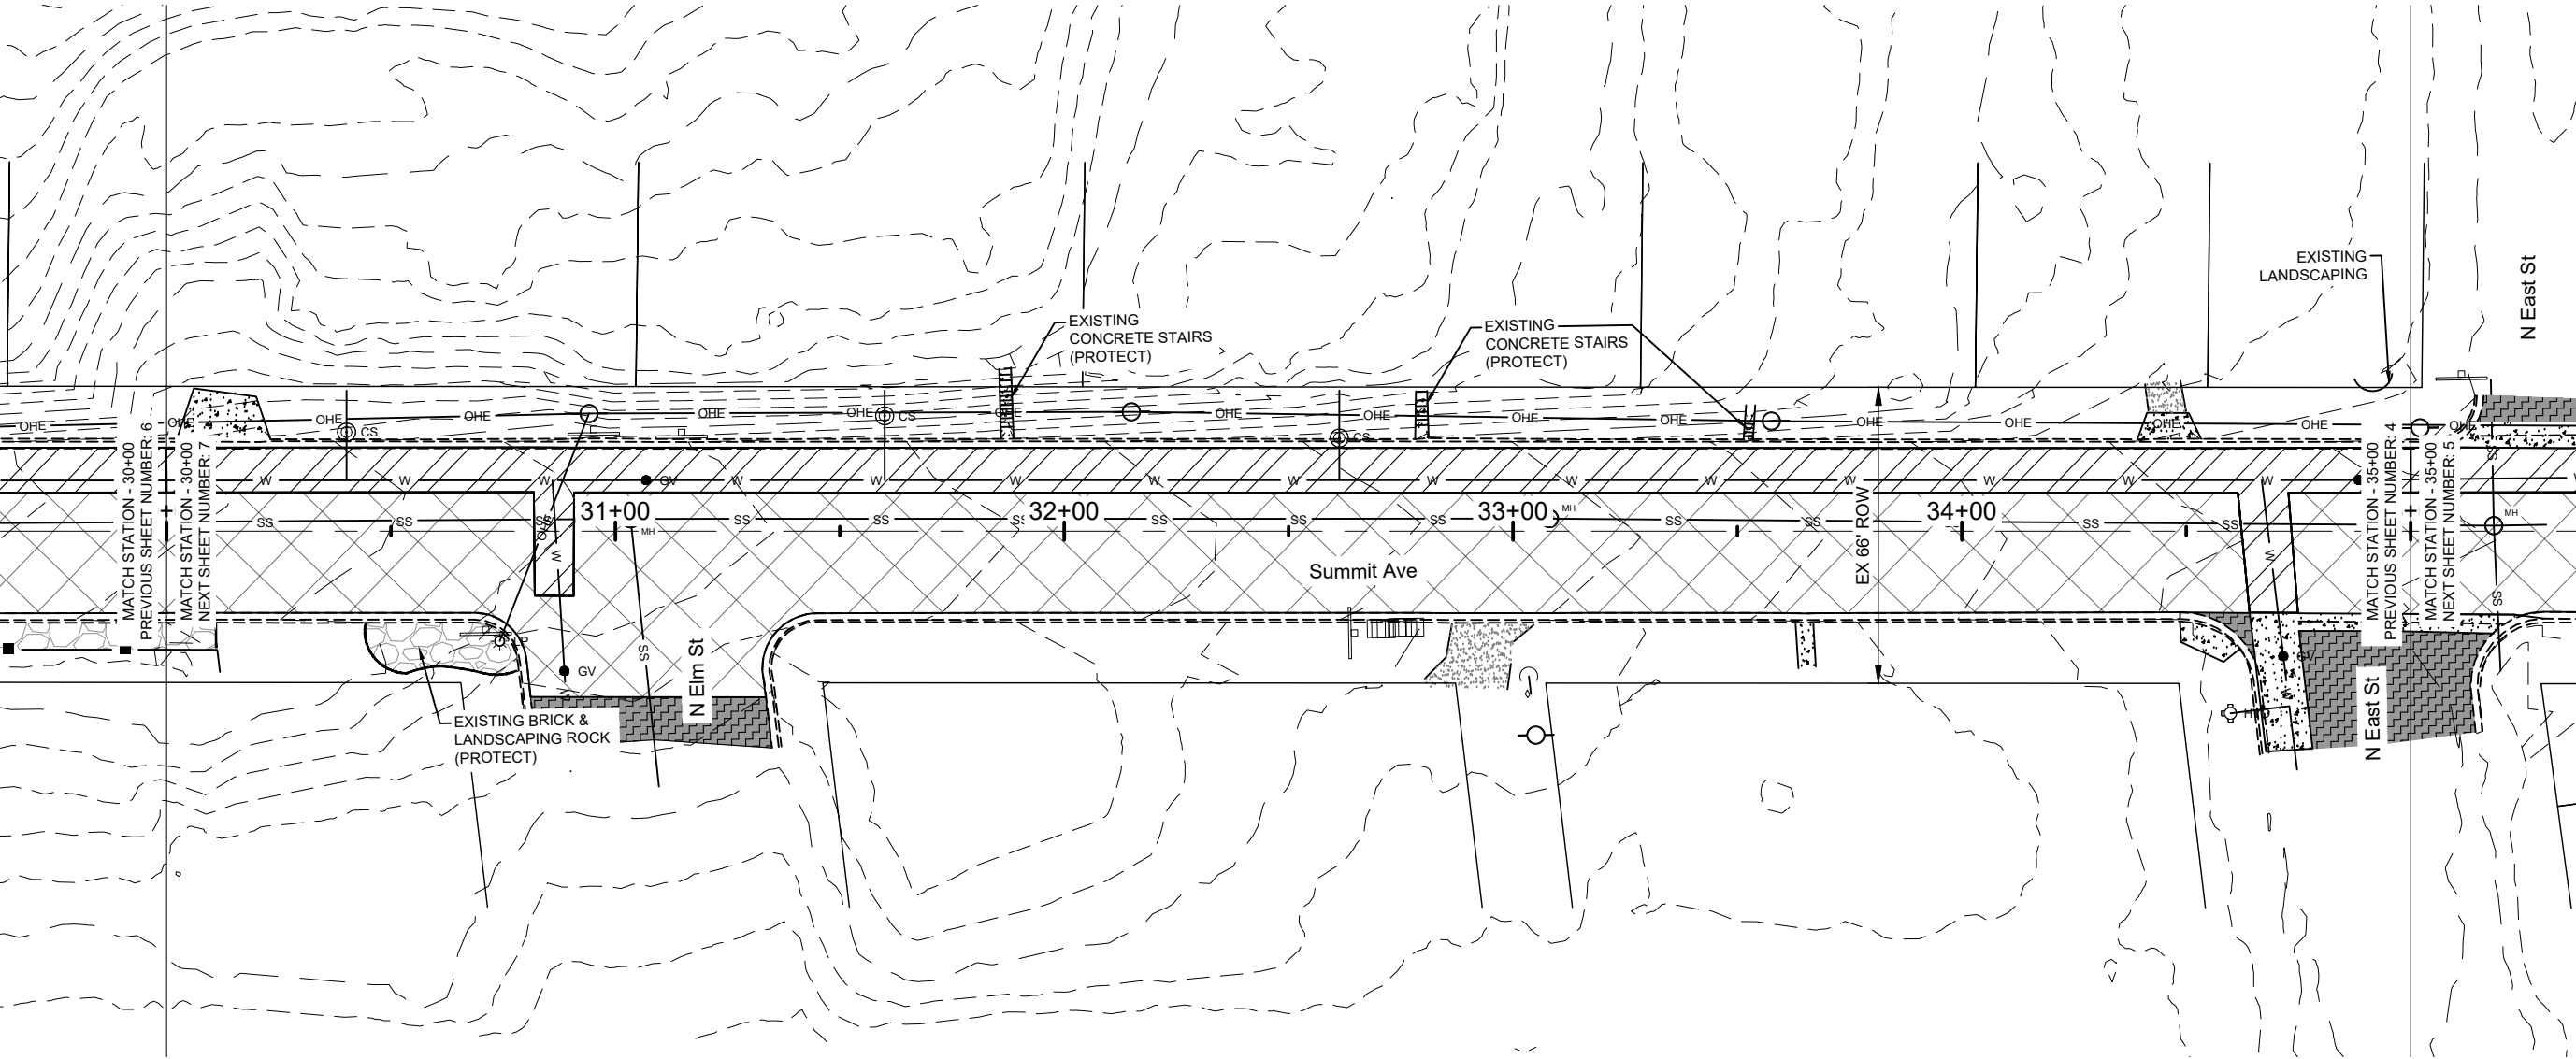

SPEC	CODE	DESCRIPTION	UNIT	QUANTITY
202	114	REMOVAL OF CONCRETE PAVEMENT STA 30+00 TO STA 35+00	SY	611
202	135	MILL & REMOVAL OF BITUMINOUS SURFACING STA 30+00 TO STA 35+00	TON	344


LEGEND

- EXISTING CONCRETE
- EXISTING ASPHALT SURFACE
- EXISTING GRAVEL SURFACE
- EXISTING LANDSCAPE ROCK
- REMOVAL OF BITUMINOUS SURFACING
- REMOVAL OF CONCRETE
- REMOVAL OF CURB & GUTTER

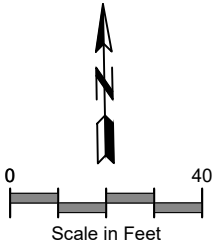

Removals
Sta 30+00 to Sta 35+00


HMA Pavement Reconstruction
Summit Avenue / CR 140
76th Avenue to 75th Avenue - Hebron, ND

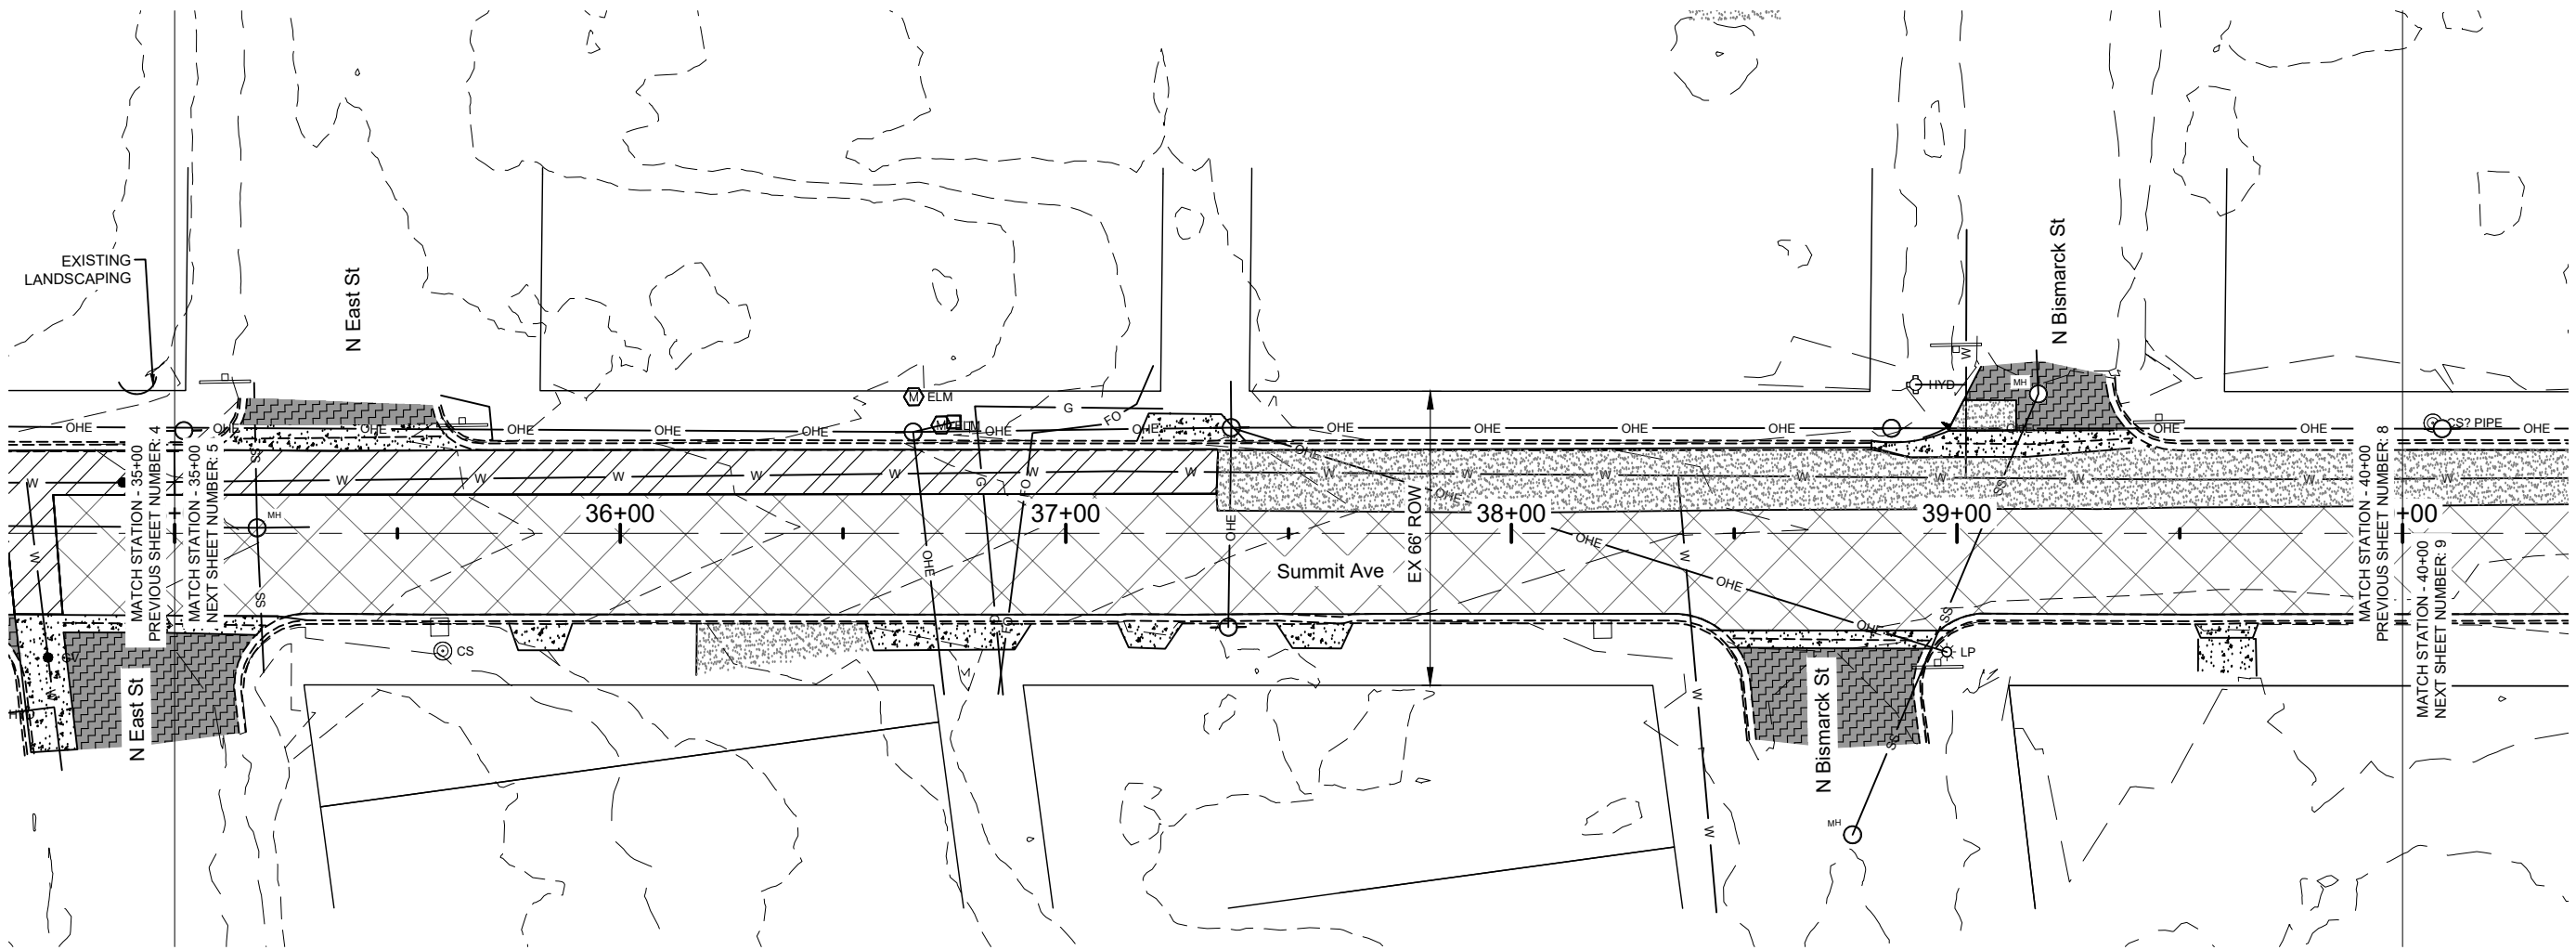

SPEC	CODE	DESCRIPTION	UNIT	QUANTITY
202	114	REMOVAL OF CONCRETE PAVEMENT STA 35+00 TO STA 40+00	SY	276
202	135	MILL & REMOVAL OF BITUMINOUS SURFACING STA 35+00 TO STA 40+00	TON	318
203	126	REMOVE AND SALVAGE TOPSOIL	SY	34

LEGEND


	EXISTING CONCRETE
	EXISTING ASPHALT SURFACE
	EXISTING GRAVEL SURFACE
	REMOVAL OF BITUMINOUS SURFACING
	REMOVAL OF CONCRETE
	REMOVAL OF CURB & GUTTER

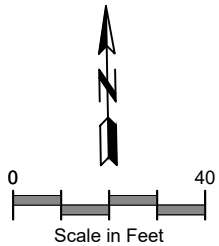

Removals
Sta 35+00 to Sta 40+00


HMA Pavement Reconstruction
Summit Avenue / CR 140
76th Avenue to 75th Avenue - Hebron, ND

Revised 01/22/2025	STATE	PROJECT NO.	SECTION NO.	SHEET NO.
	ND	SC-3004(054)	40	9

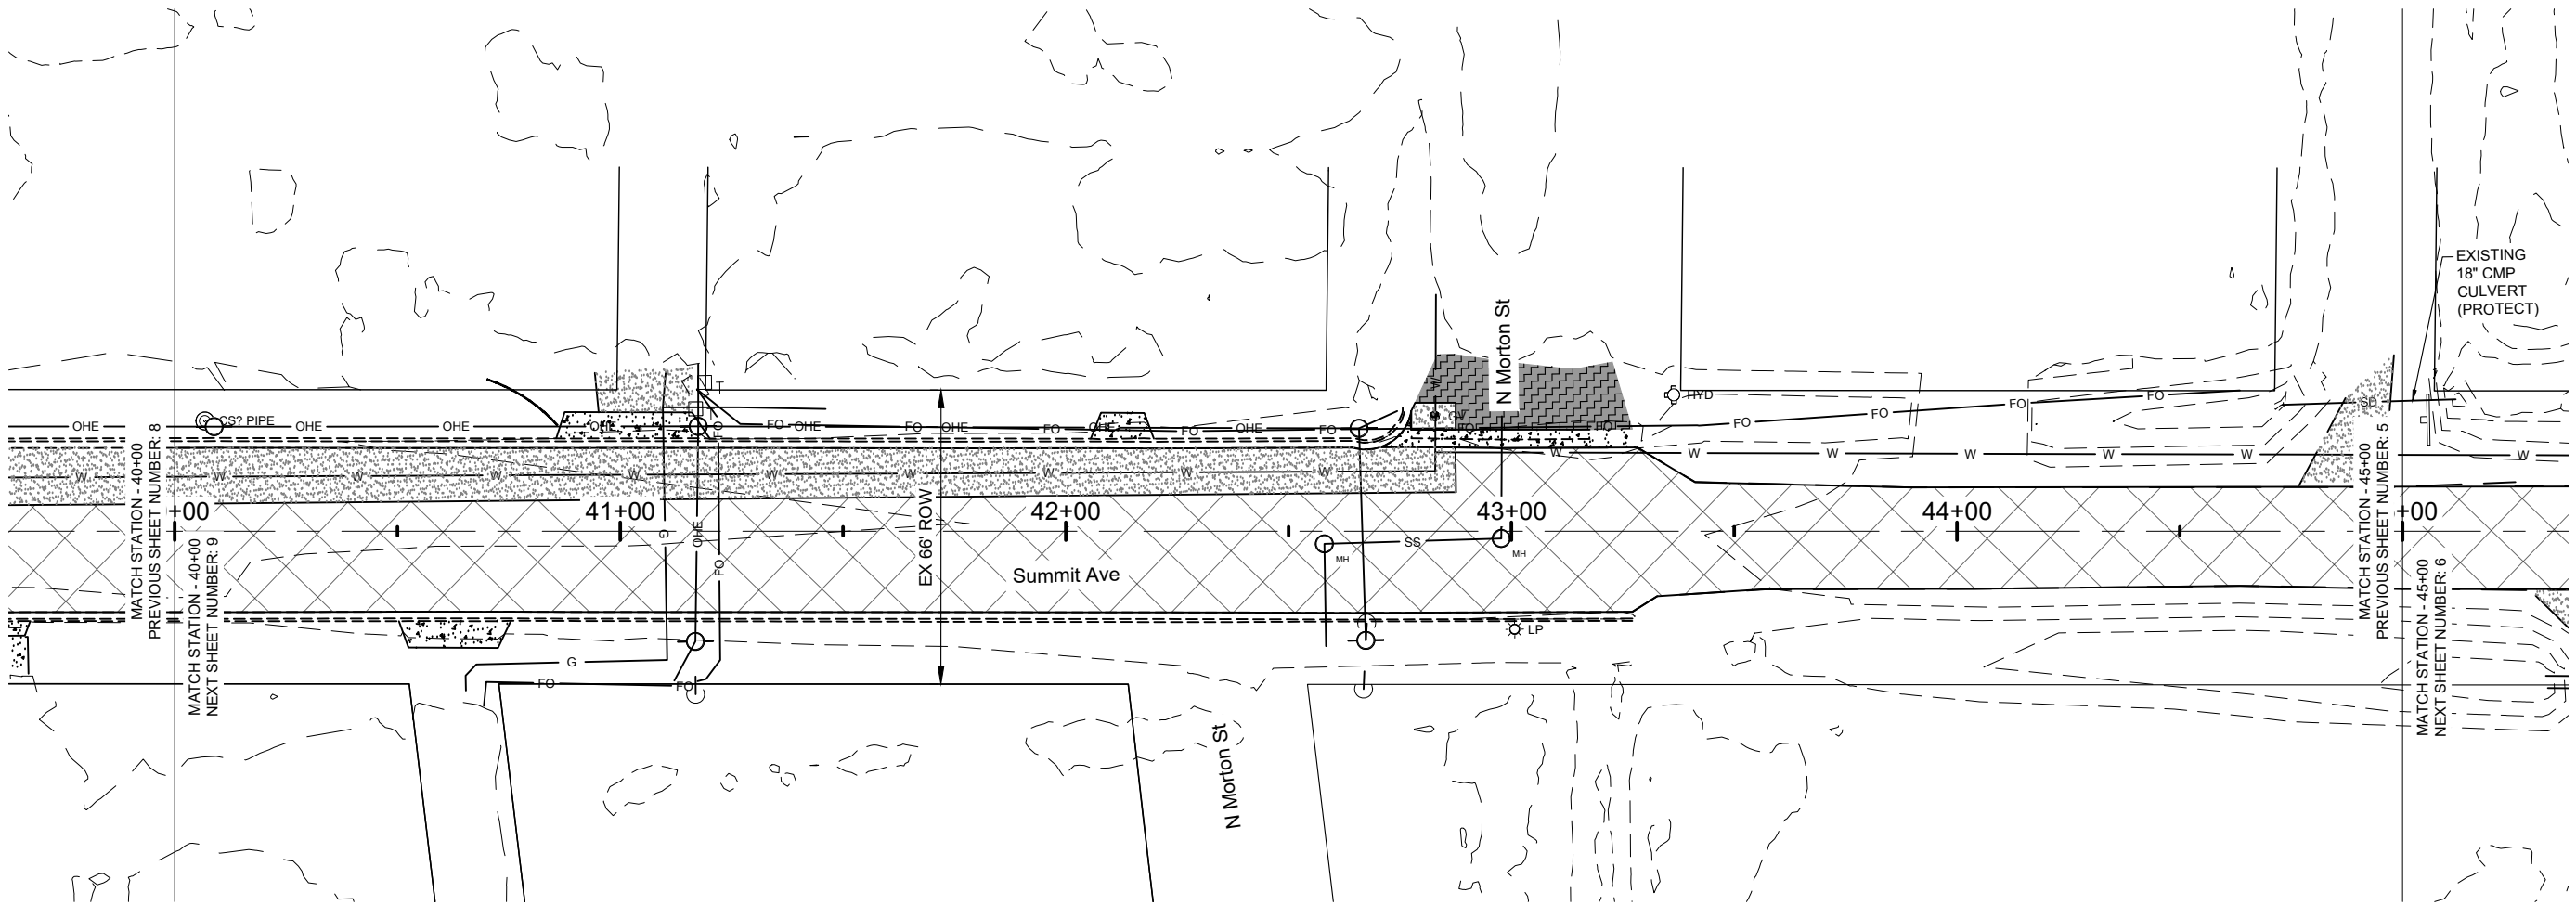

SPEC	CODE	DESCRIPTION	UNIT	QUANTITY
202	135	MILL & REMOVAL OF BITUMINOUS SURFACING STA 40+00 TO STA 45+00	TON	319
203	126	REMOVE AND SALVAGE TOPSOIL	SY	25

LEGEND	
	EXISTING CONCRETE
	EXISTING ASPHALT SURFACE
	EXISTING GRAVEL SURFACE
	REMOVAL OF BITUMINOUS SURFACING
	REMOVAL OF CONCRETE
	REMOVAL OF CURB & GUTTER

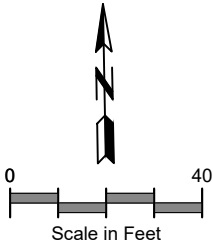

Removals
Sta 40+00 to Sta 45+00

HMA Pavement Reconstruction
Summit Avenue / CR 140
76th Avenue to 75th Avenue - Hebron, ND