



Temporary Ramp

	STATE	PROJECT NO.	SECTION NO.	SHEET NO.
	ND	NH-CPU-4-083(142)198	200	1

Sta 10+75.00

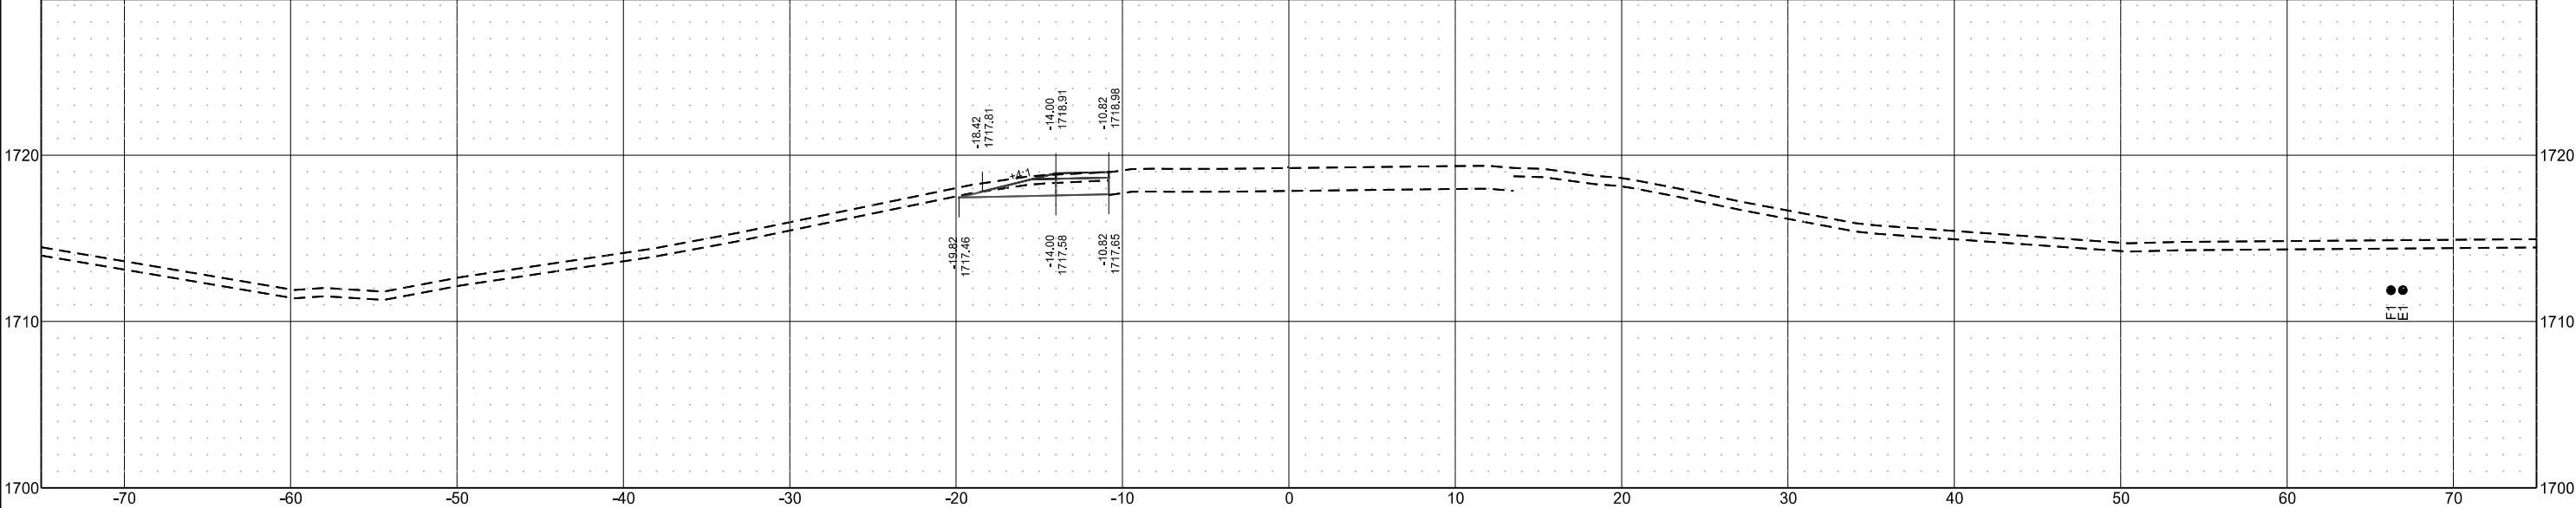


Sta 10+53.52

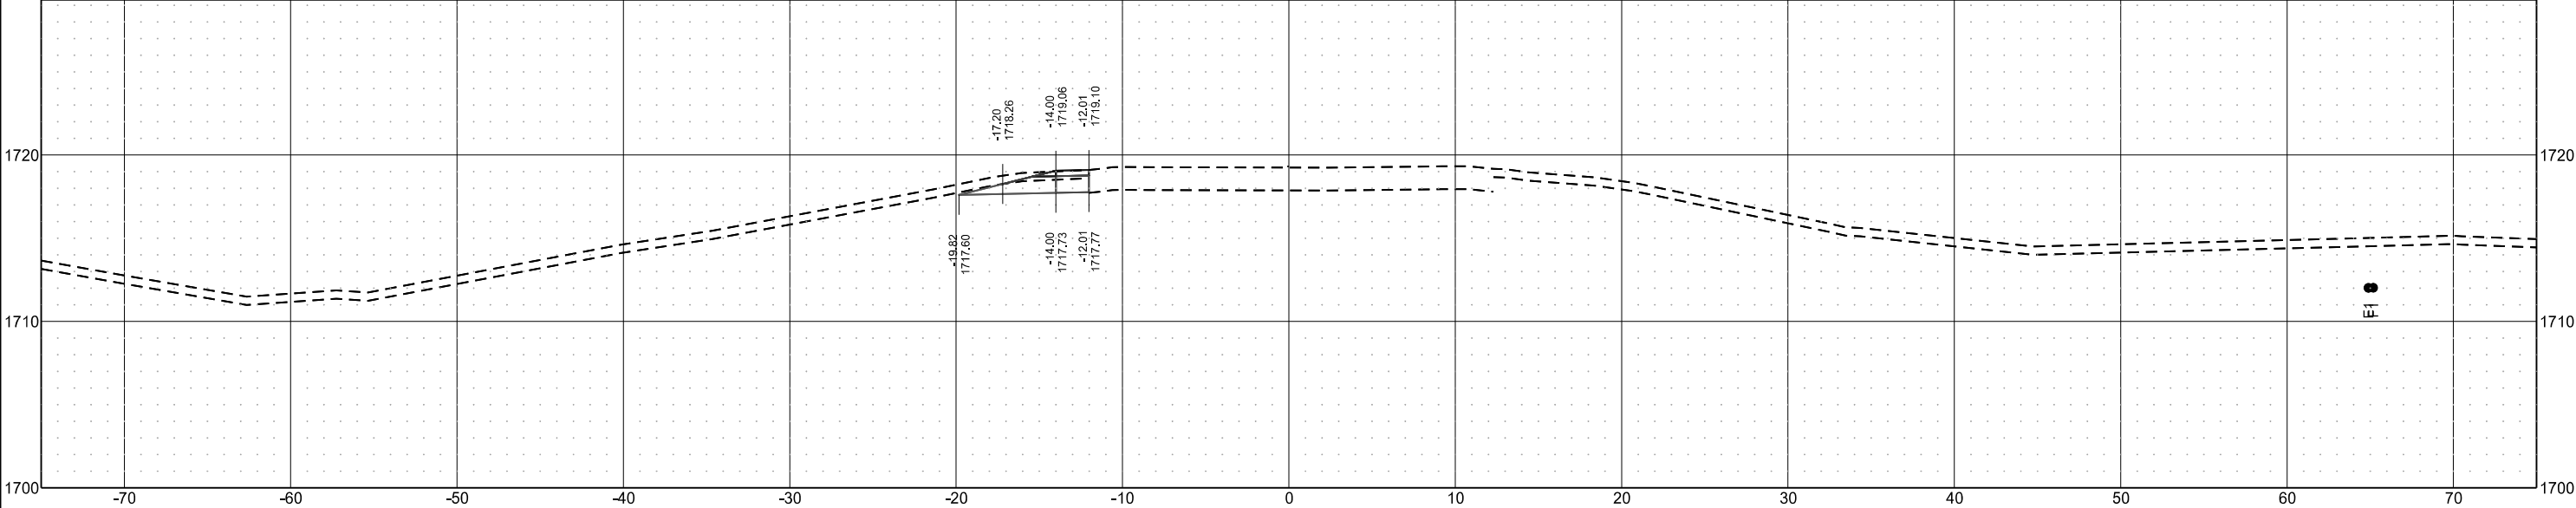


Temporary Ramp

	STATE	PROJECT NO.	SECTION NO.	SHEET NO.
	ND	NH-CPU-4-083(142)198	200	2

Sta 11+25.00

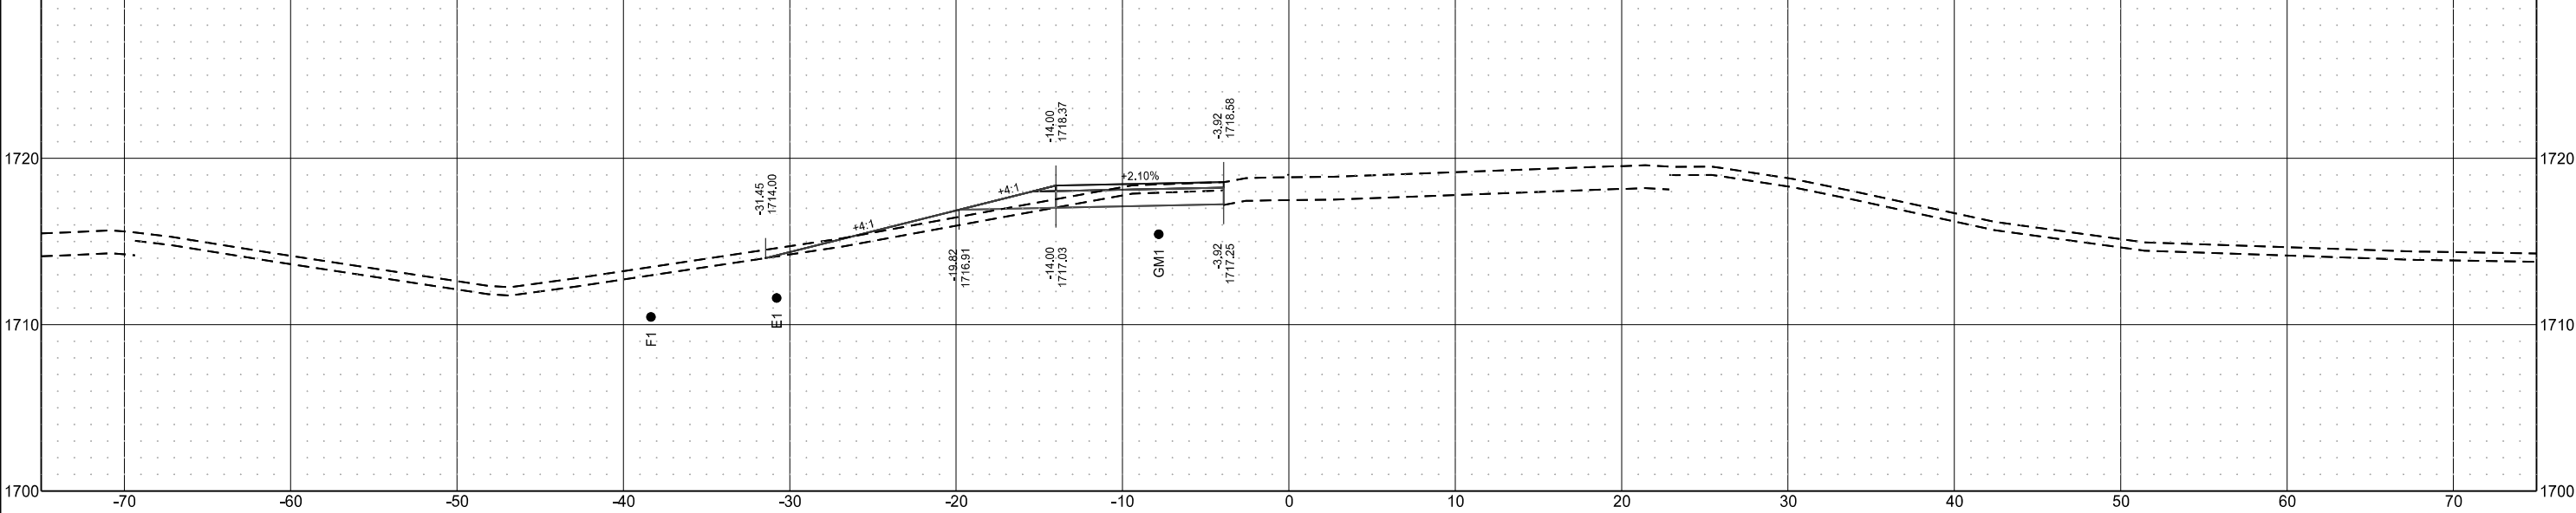


Sta 11+00.00

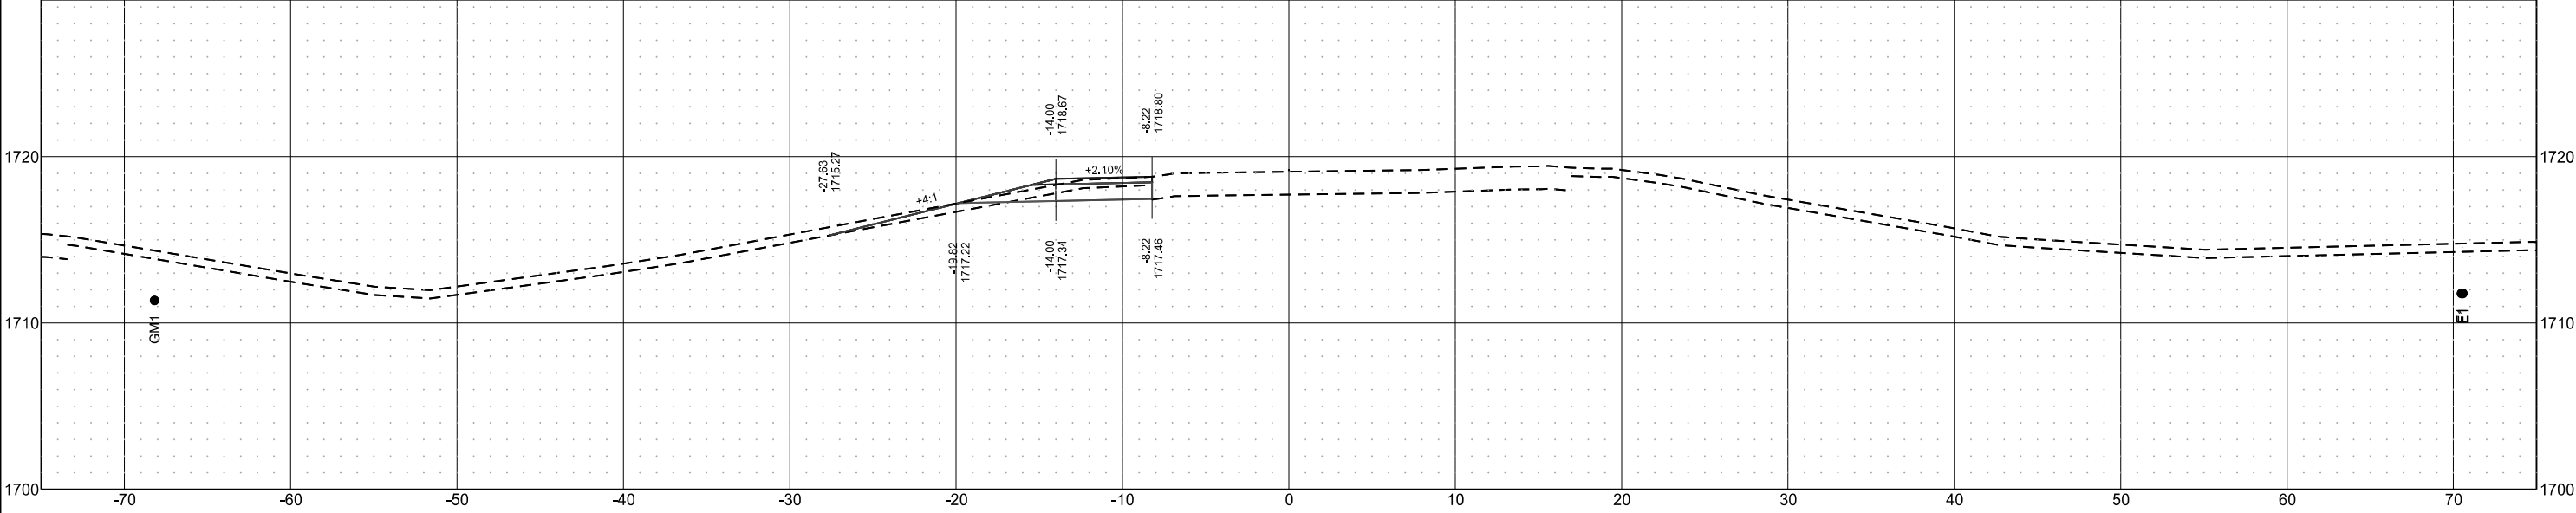


Temporary Ramp

	STATE	PROJECT NO.	SECTION NO.	SHEET NO.
	ND	NH-CPU-4-083(142)198	200	3

Sta 11+75.00

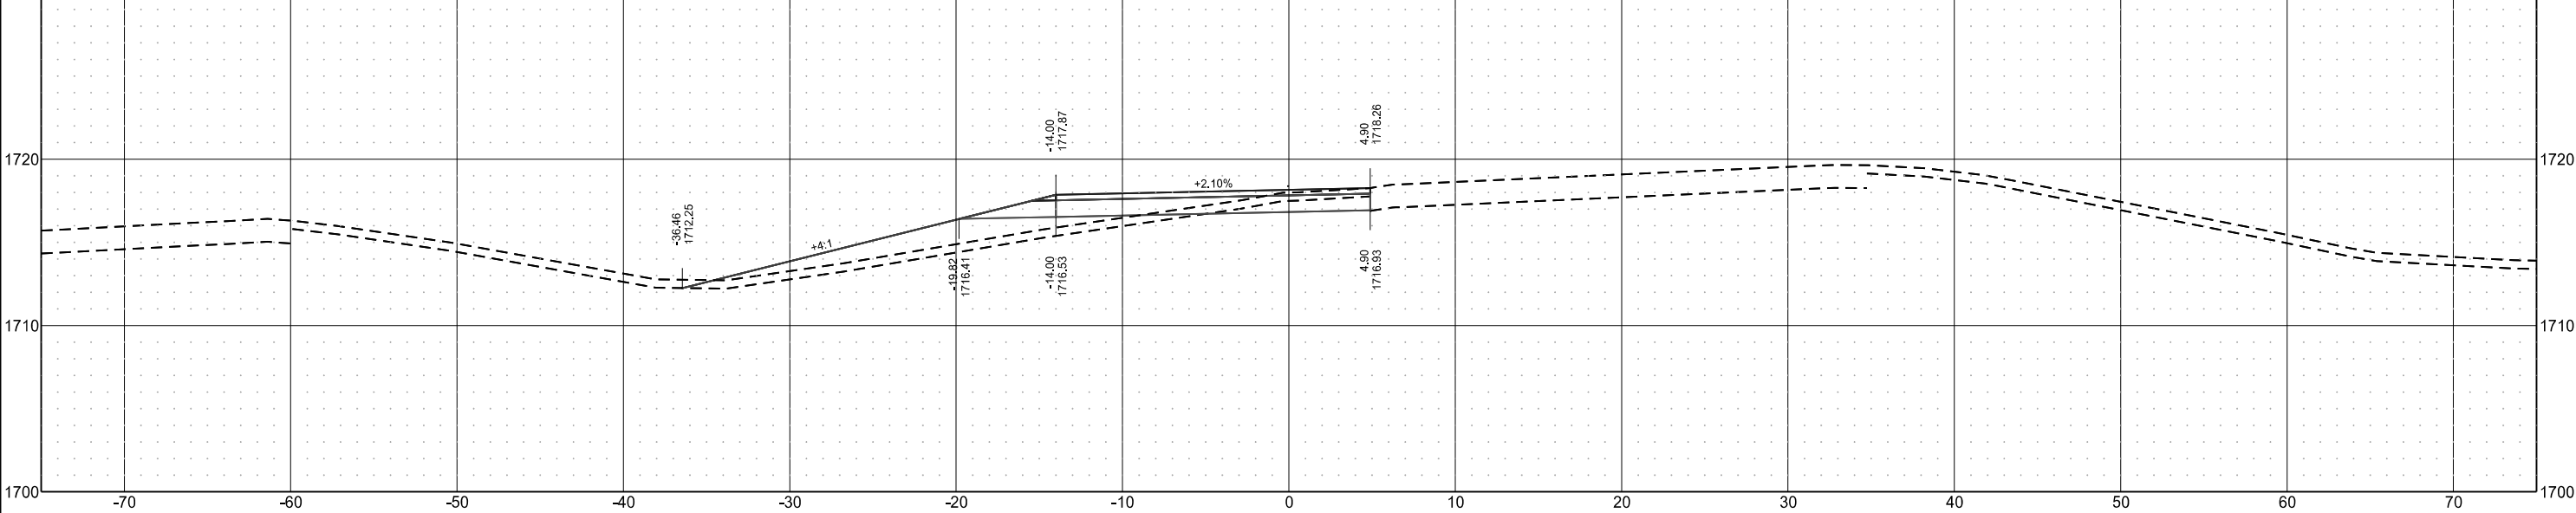

Sta 11+50.00

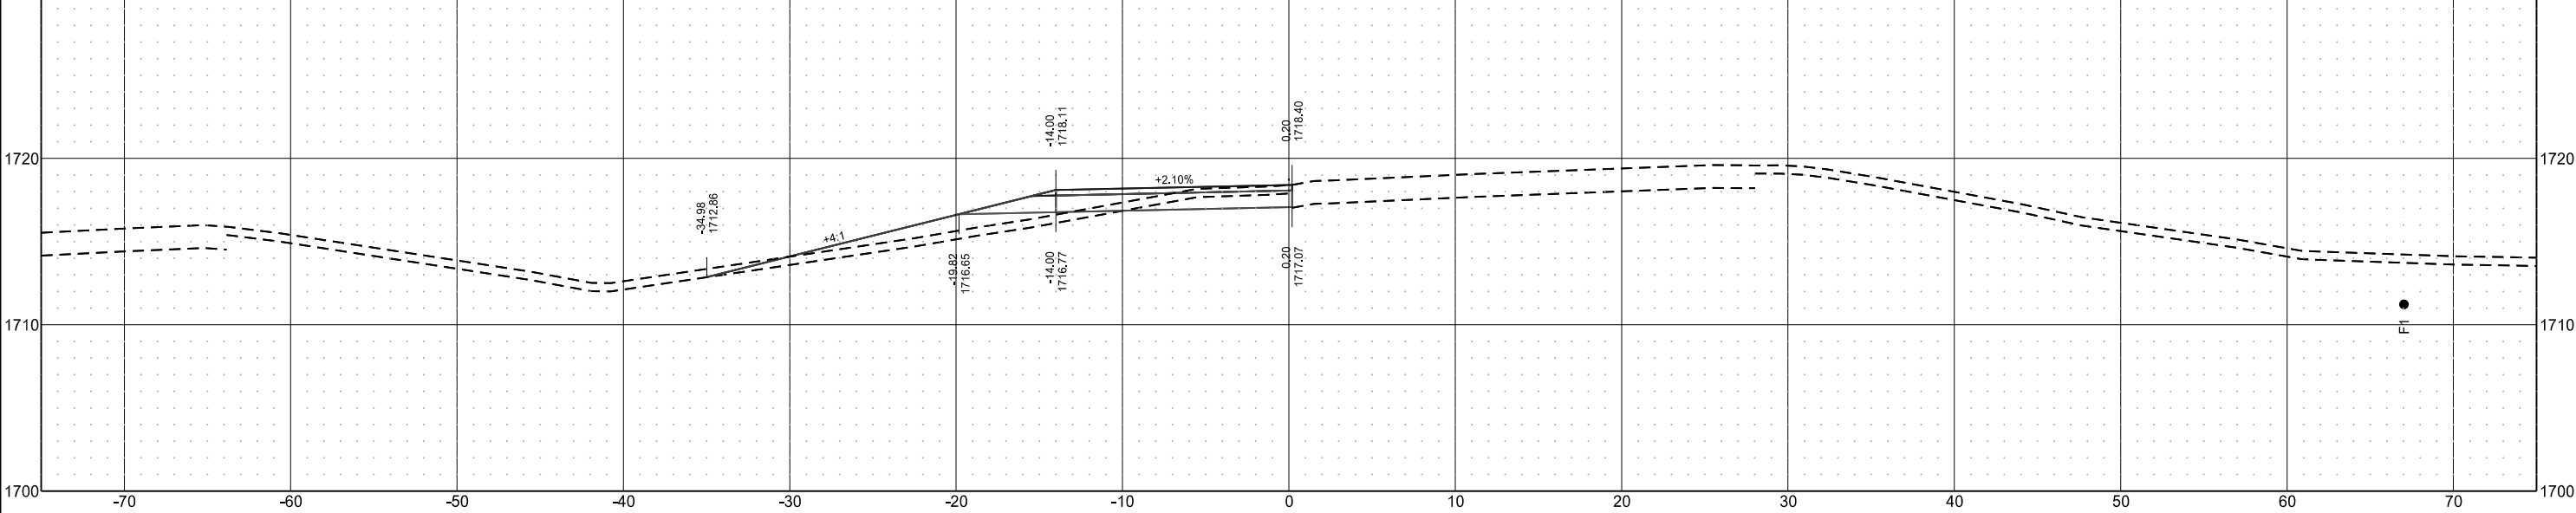

Temporary Ramp

STATE

PROJECT NO.

SECTION NO.

SHEET NO.


ND

NH-CPU-4-083(142)198


200

4

Sta 12+25.00

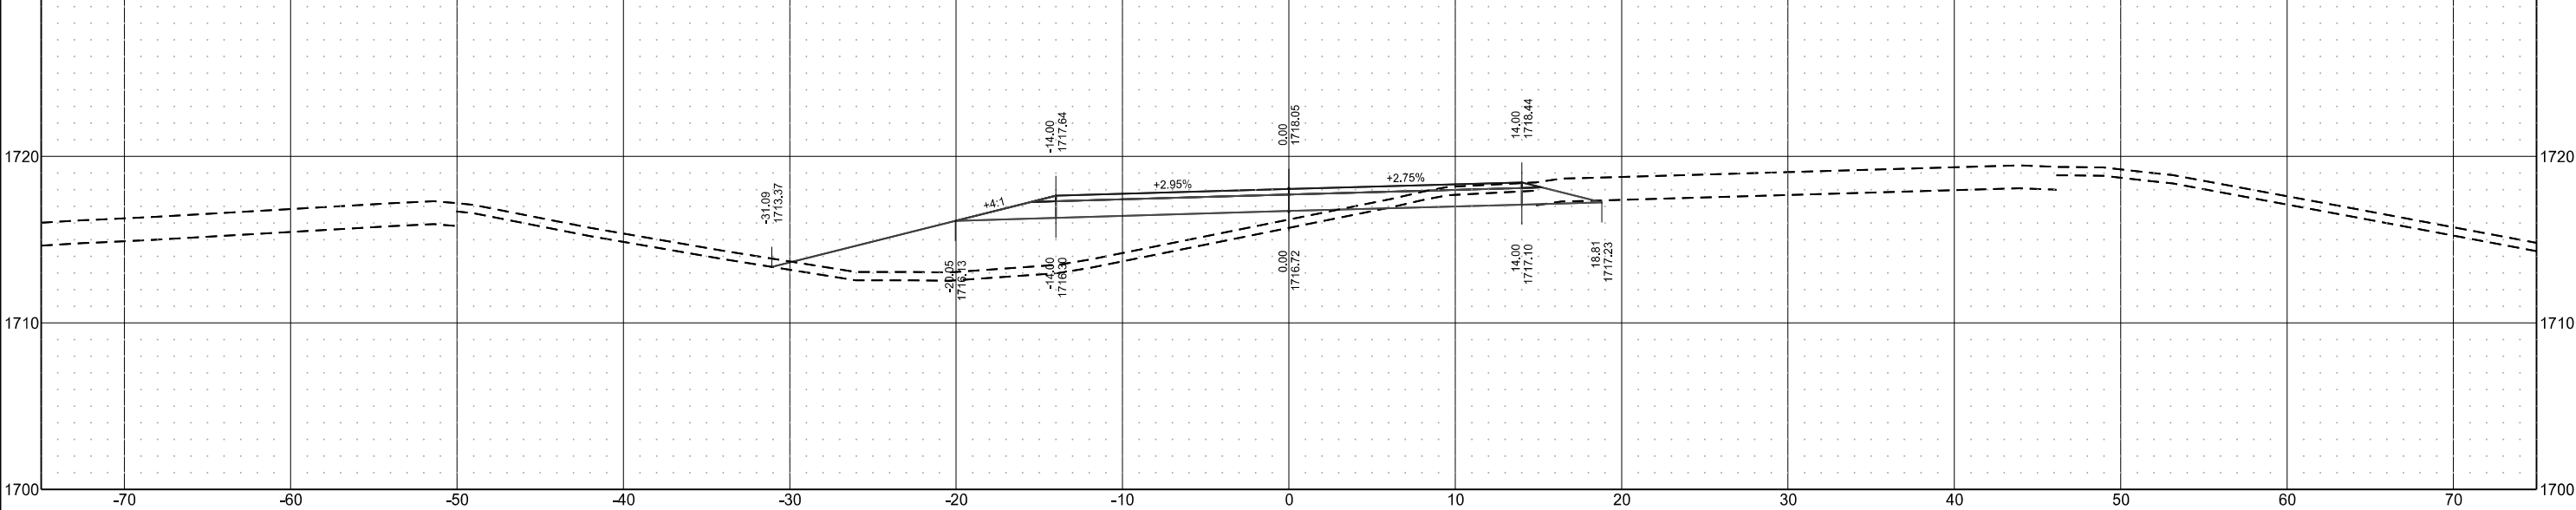


Sta 12+00.00

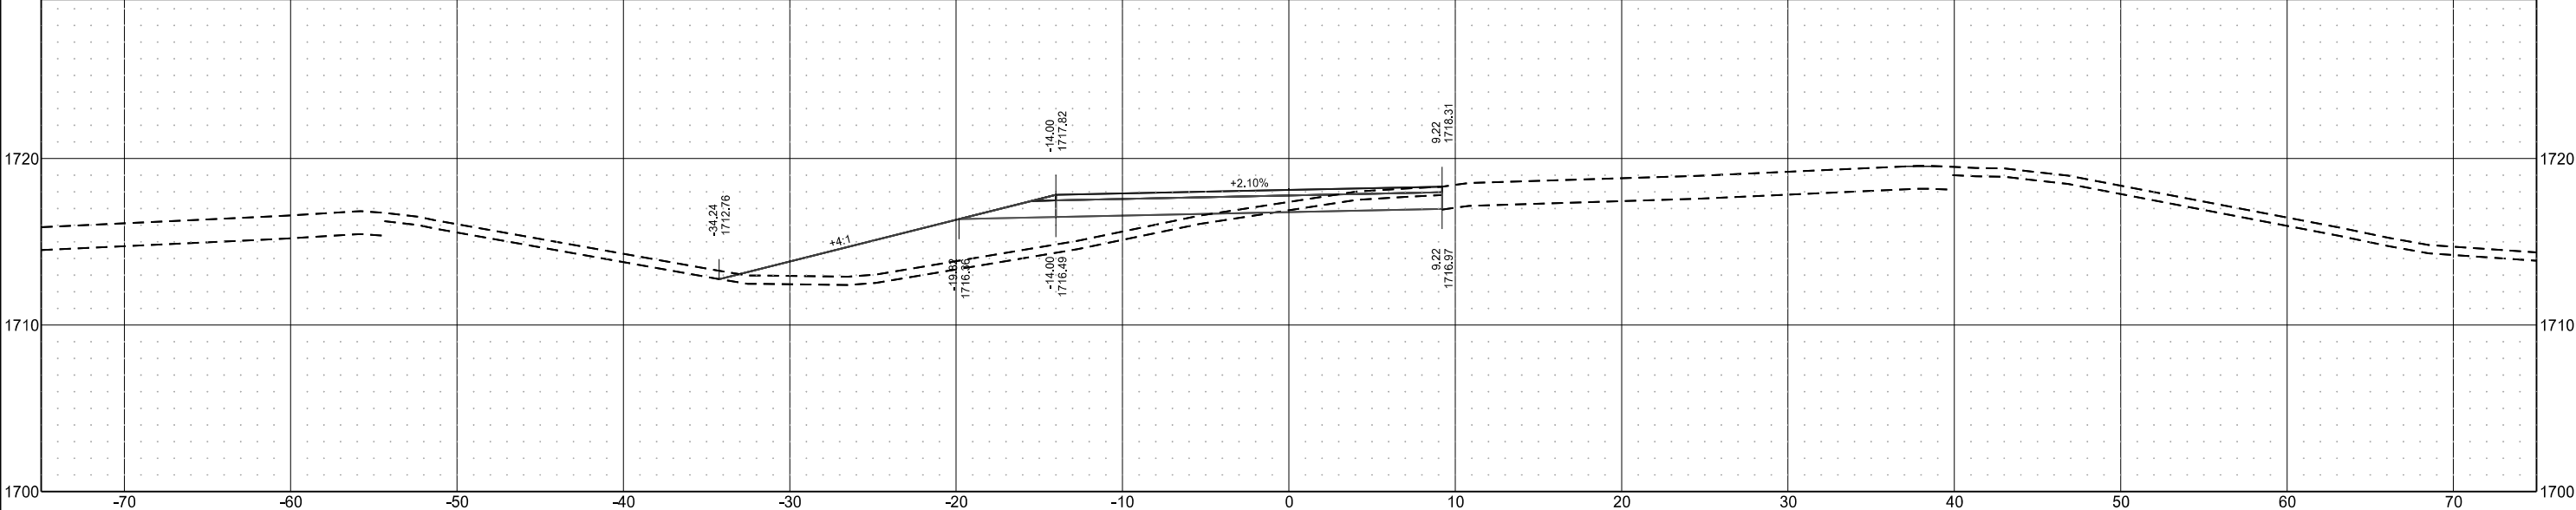


Temporary Ramp

	STATE	PROJECT NO.	SECTION NO.	SHEET NO.
	ND	NH-CPU-4-083(142)198	200	5

Sta 12+75.00


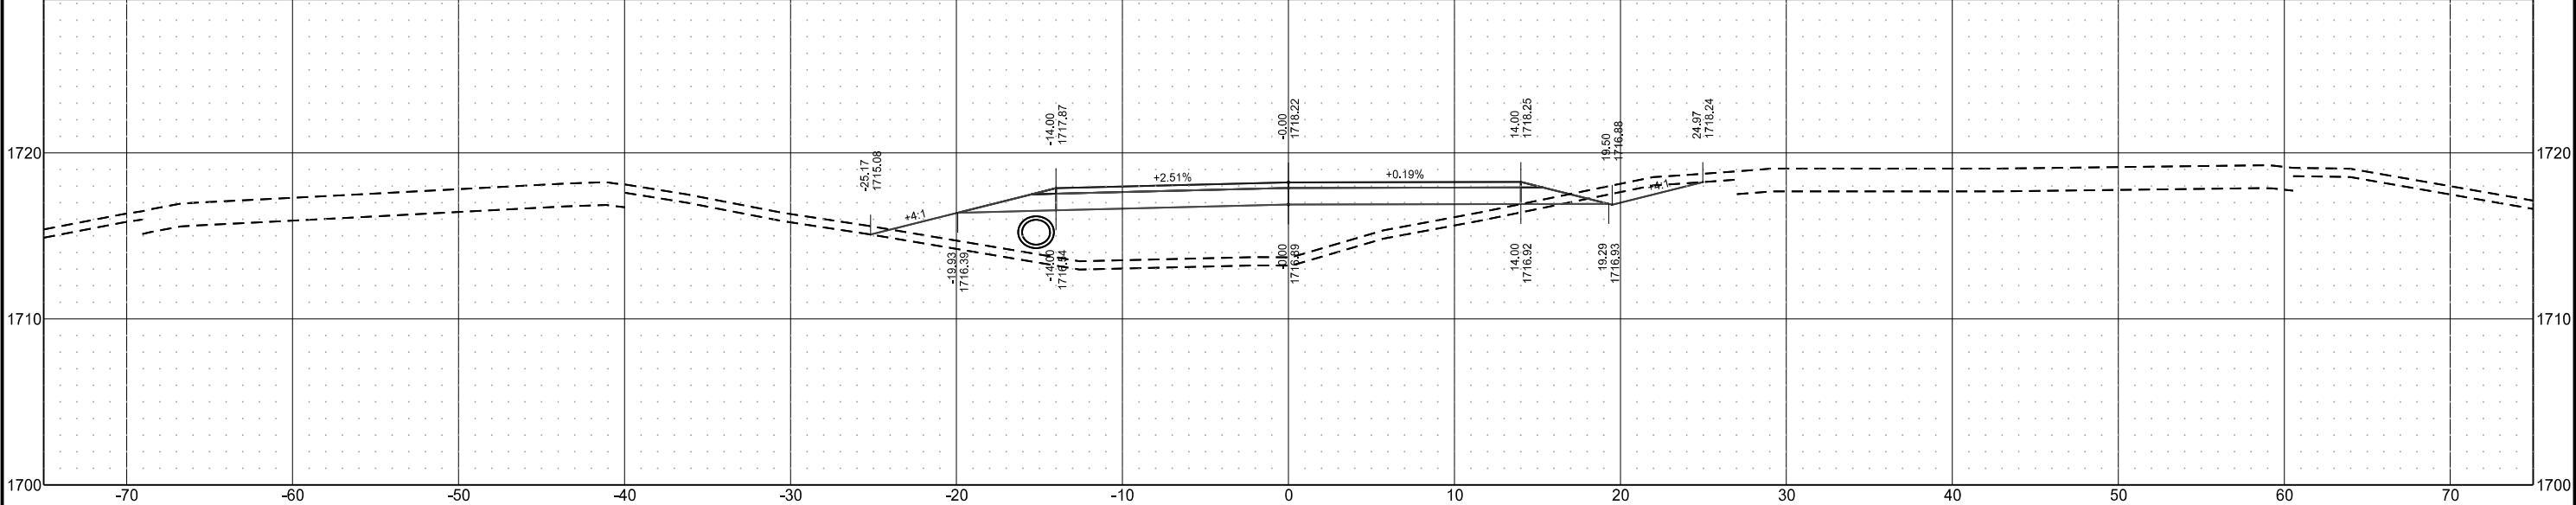


Sta 12+50.00

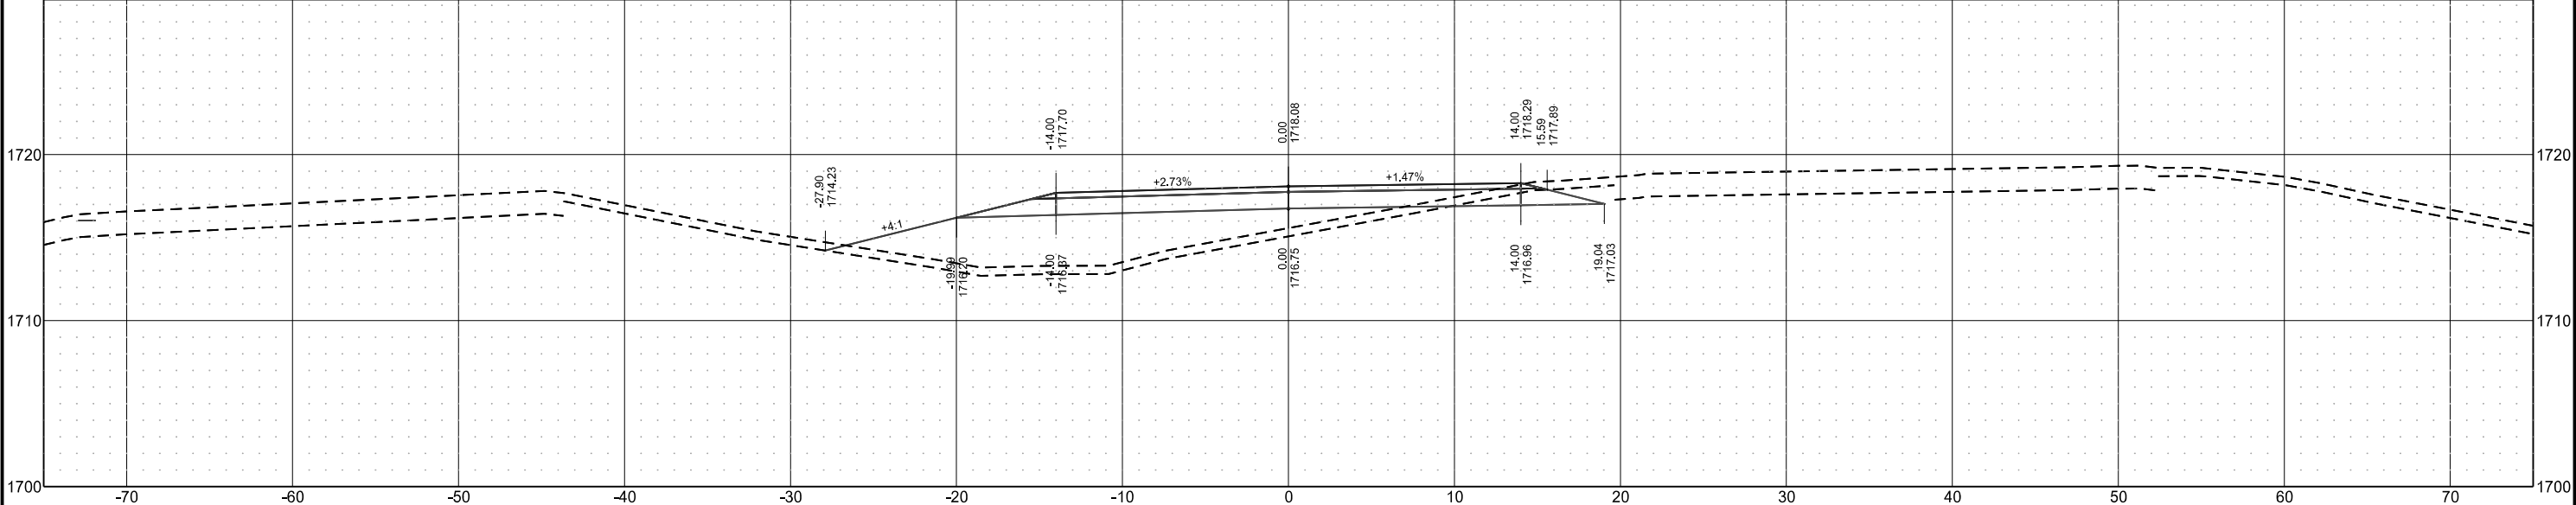

	STATE	PROJECT NO.	SECTION NO.	SHEET NO.
	ND	NH-CPU-4-083(142)198	200	6

	STATE	PROJECT NO.	SECTION NO.	SHEET NO.
	ND	NH-CPU-4-083(142)198	200	6

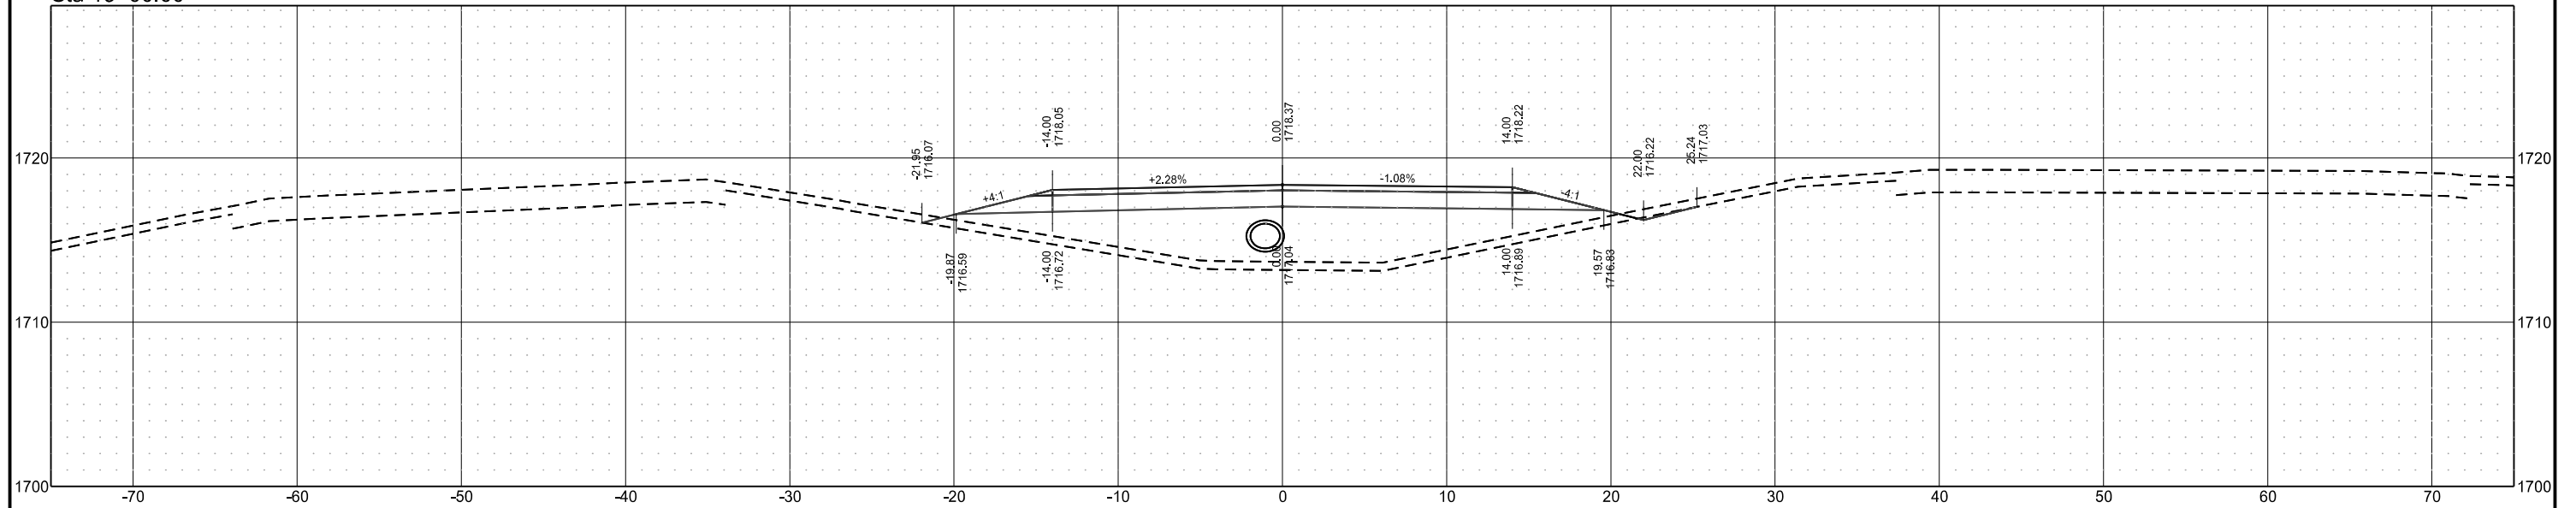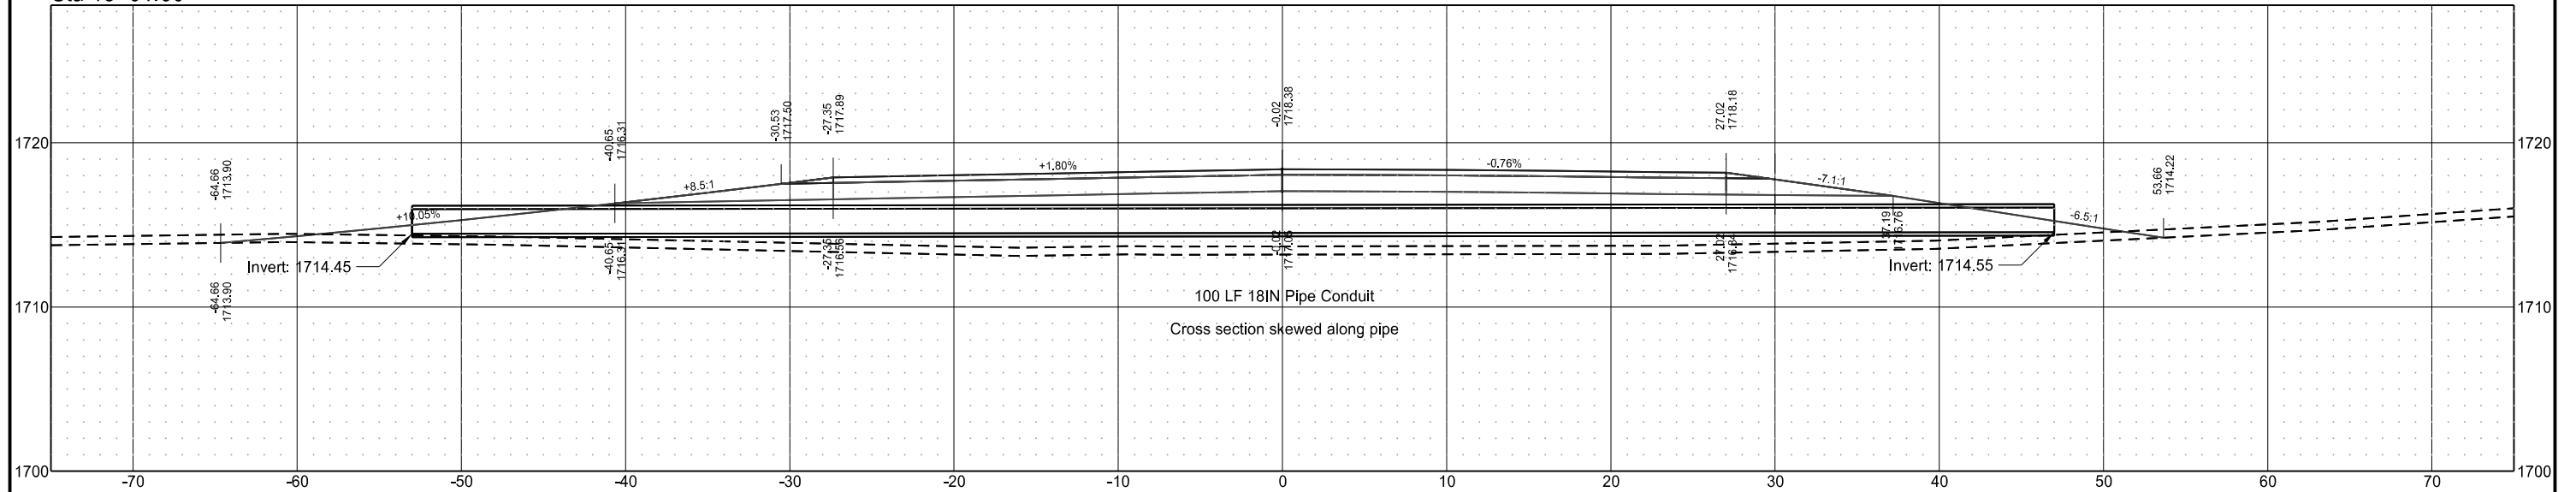

Temporary Ramp

STATE

PROJECT NO.

SECTION NO.



SHEET NO.

ND

NH-CPU-4-083(142)198

200


7

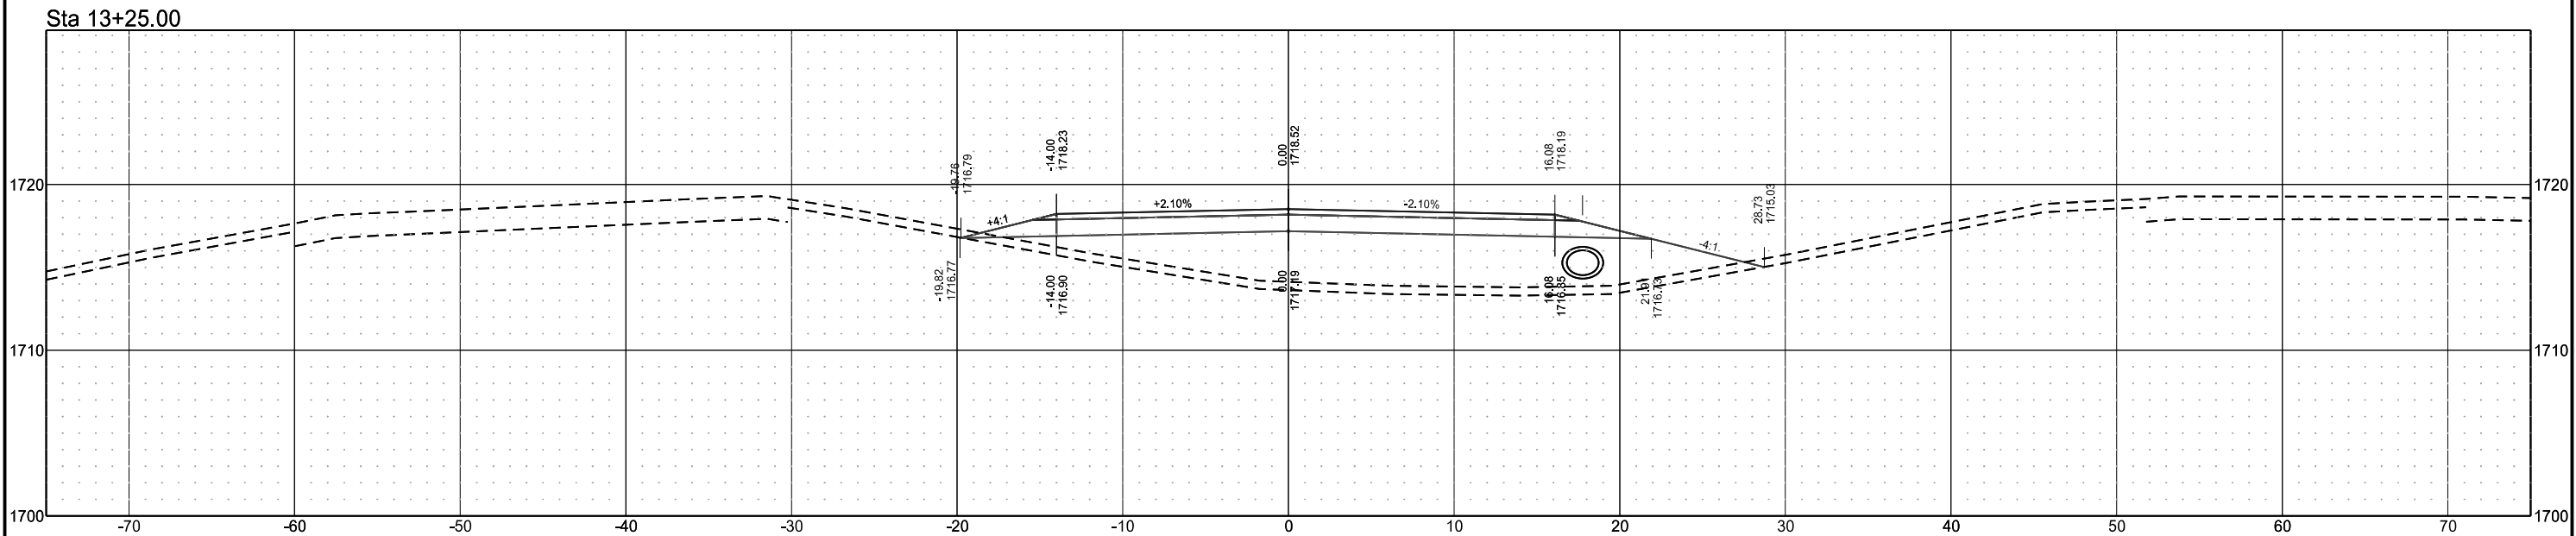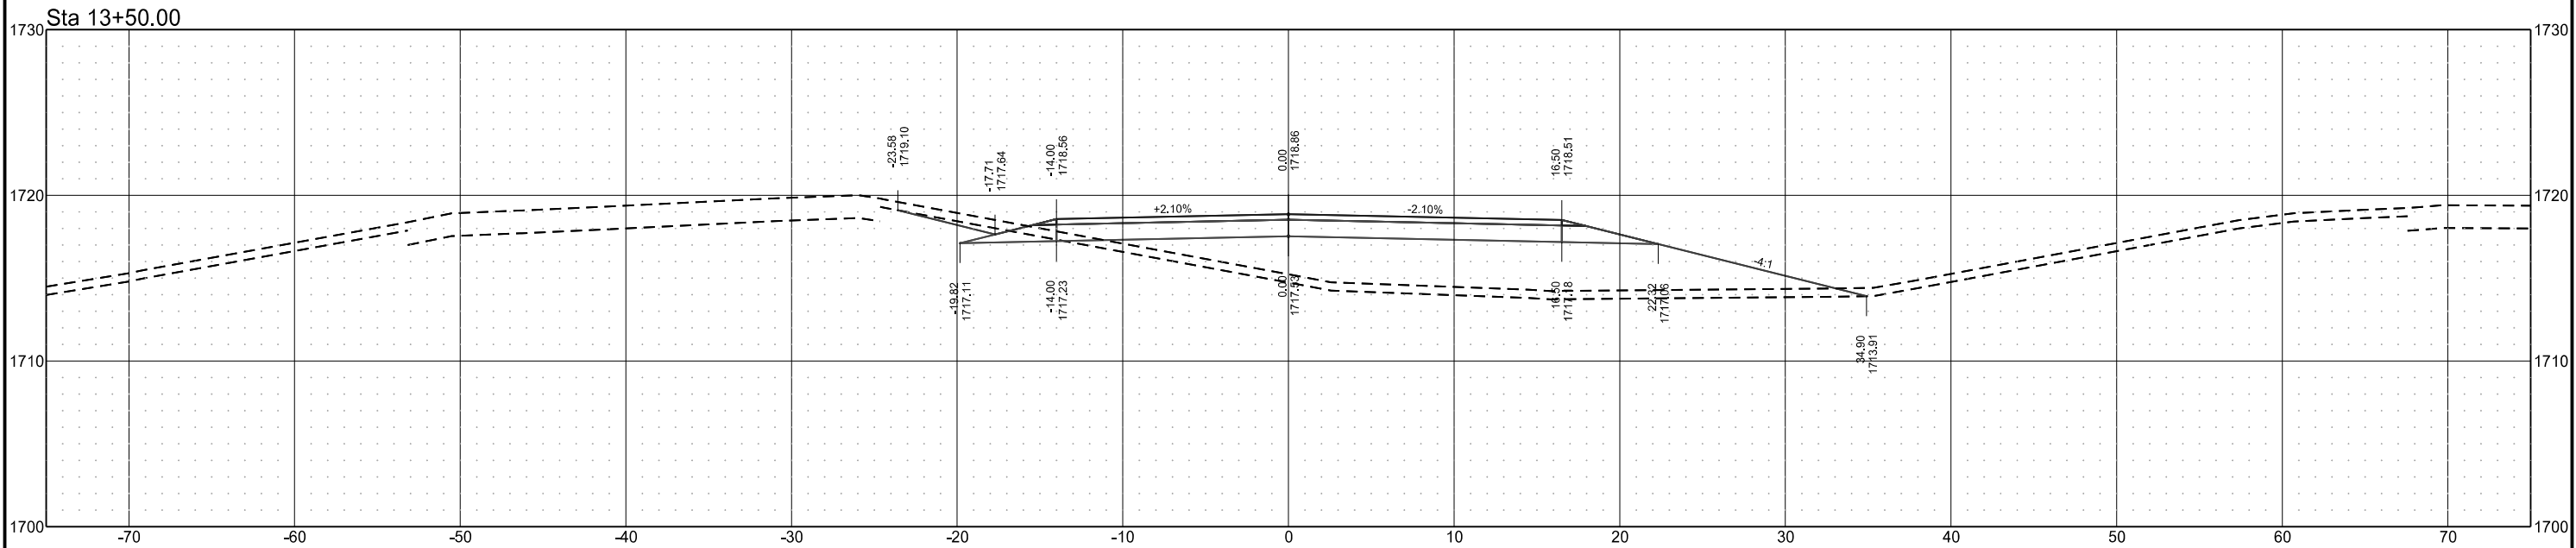


Temporary Ramp

	STATE	PROJECT NO.	SECTION NO.	SHEET NO.
	ND	NH-CPU-4-083(142)198	200	8

Sta 14+00.00

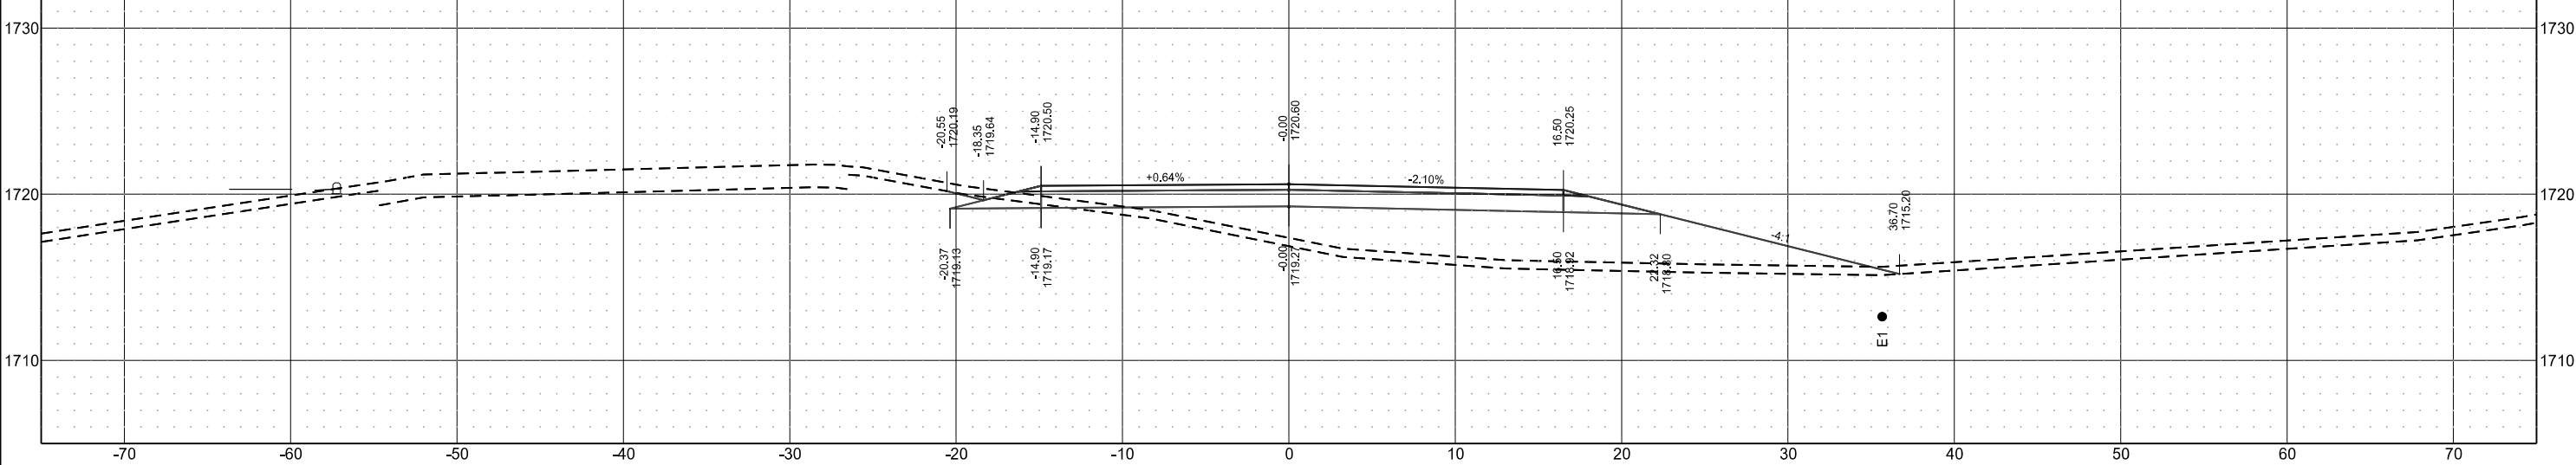

Sta 13+75.00

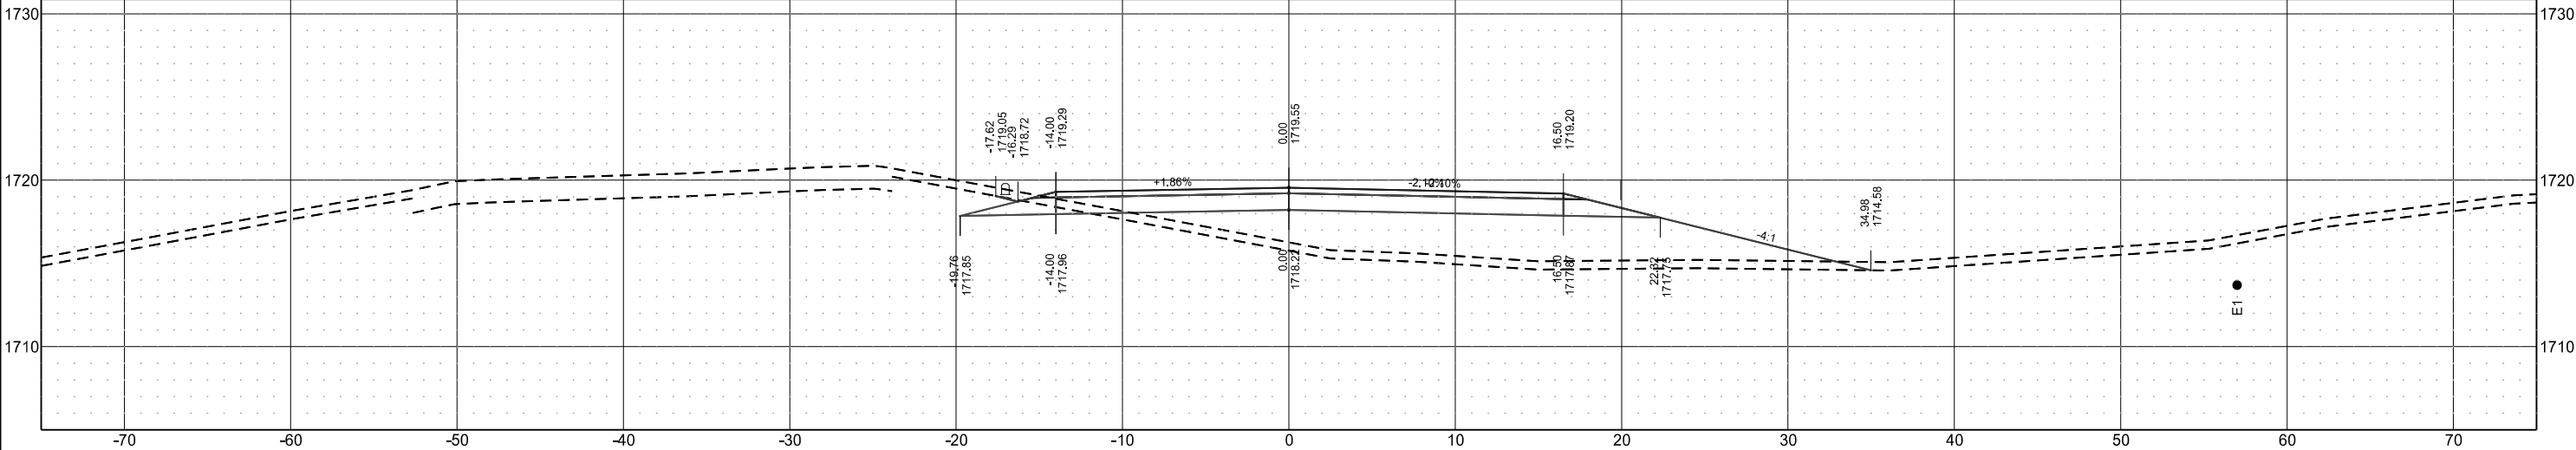

Temporary Ramp

STATE

PROJECT NO.

SECTION NO.

SHEET NO.


ND

NH-CPU-4-083(142)198


200

9


Sta 14+65.15

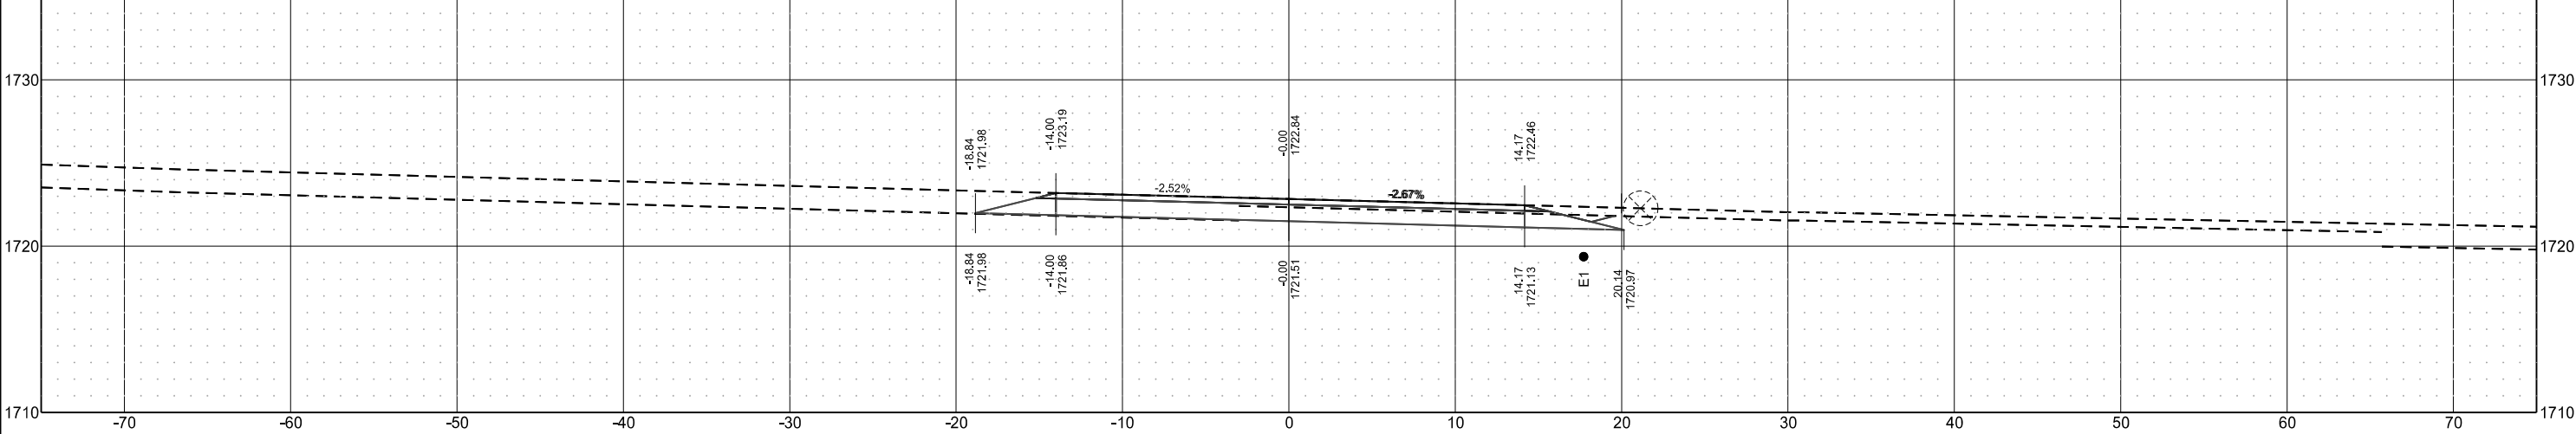

Sta 14+50.00

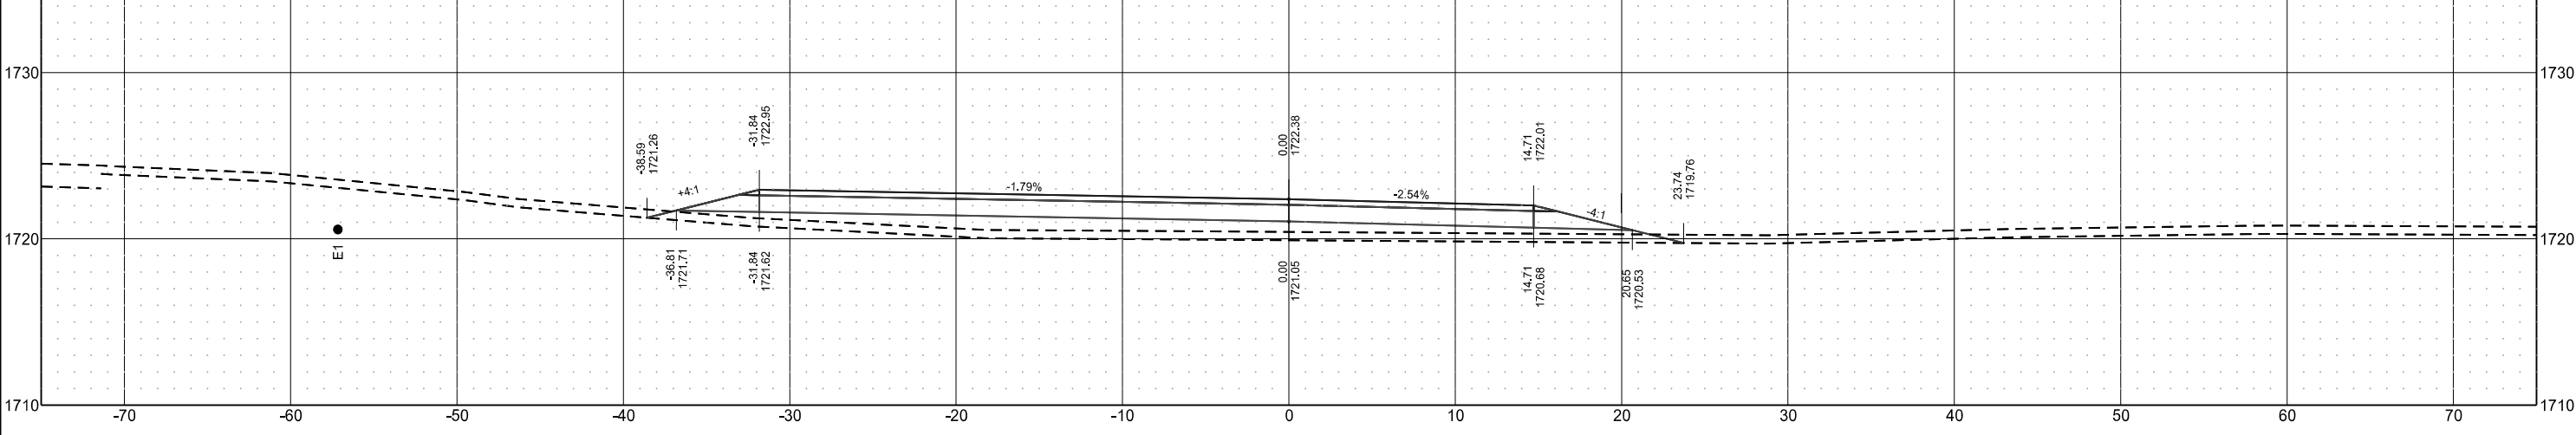


Sta 14+25.00

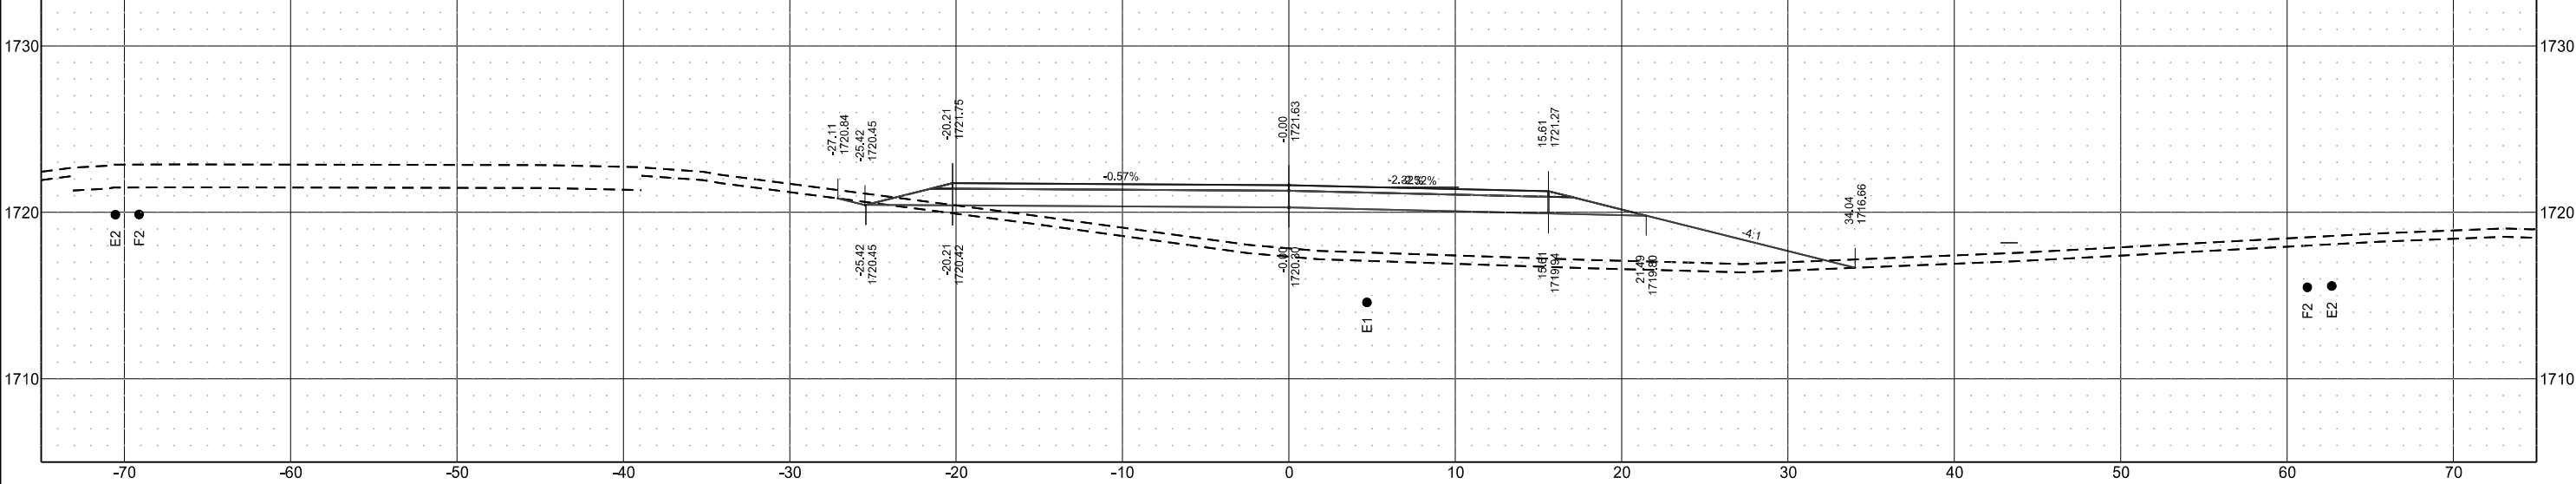


	STATE	PROJECT NO.	SECTION NO.	SHEET NO.
	ND	NH-CPU-4-083(142)198	200	10


Sta 25+50.00

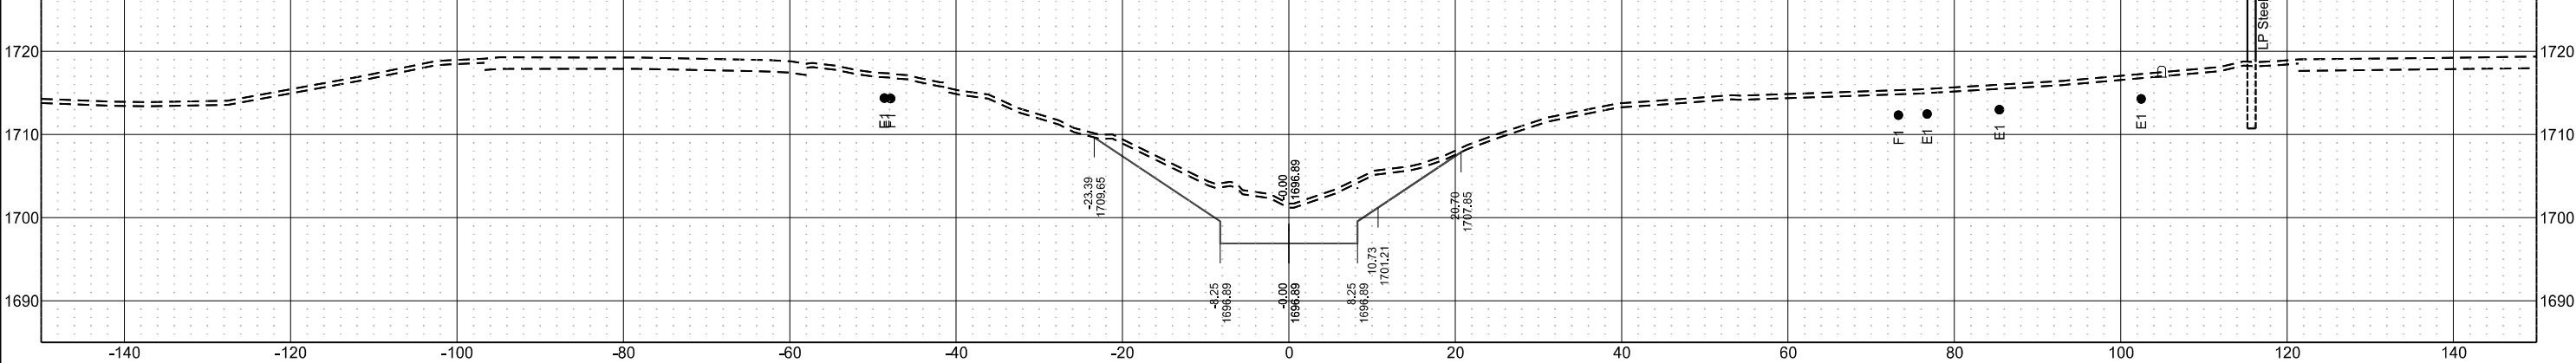

Sta 25+25.00

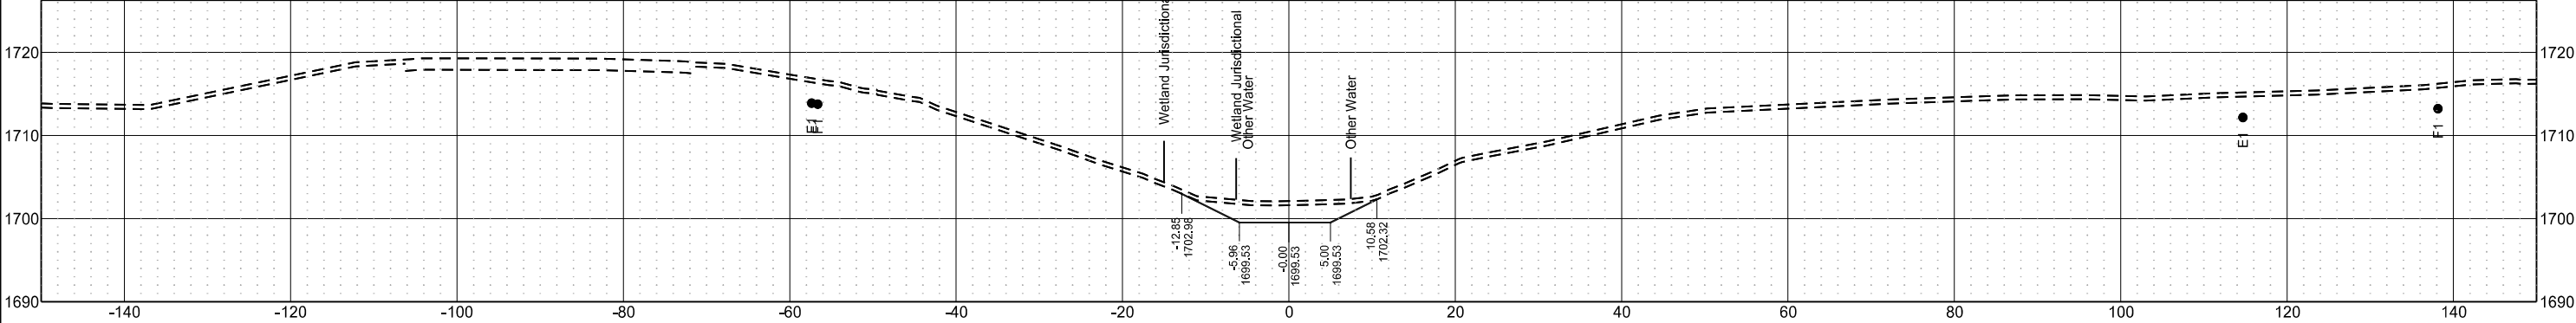


Sta 25+14.14

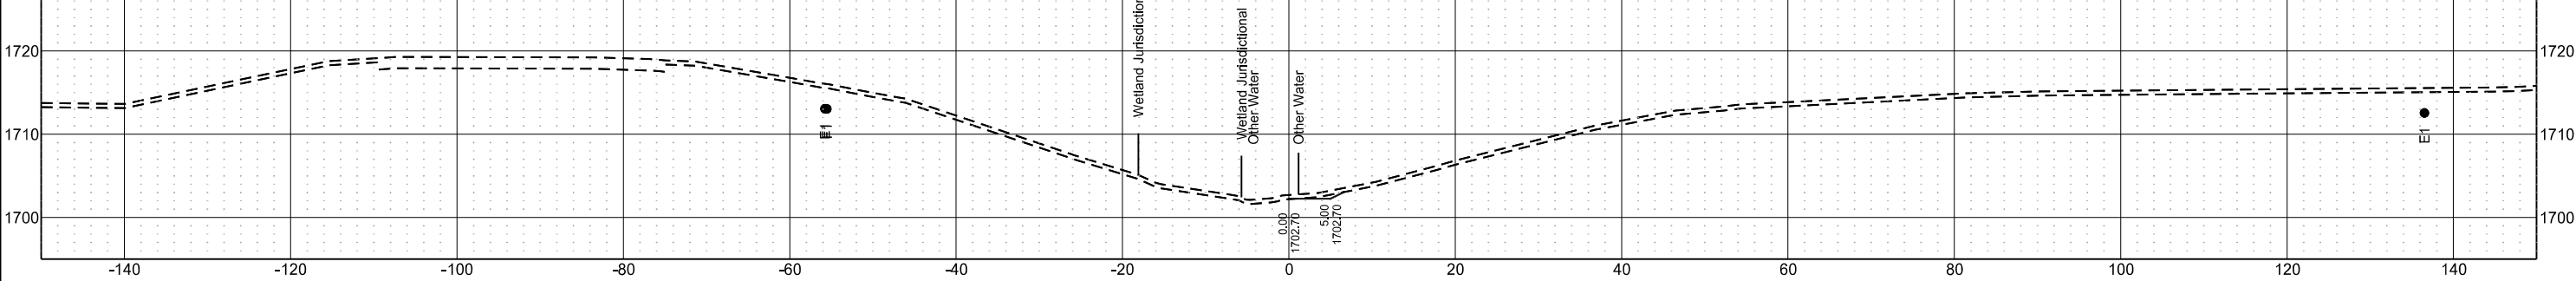


Channel

	STATE	PROJECT NO.	SECTION NO.	SHEET NO.
	ND	NH-CPU-4-083(142)198	200	11


Sta 26+25.00

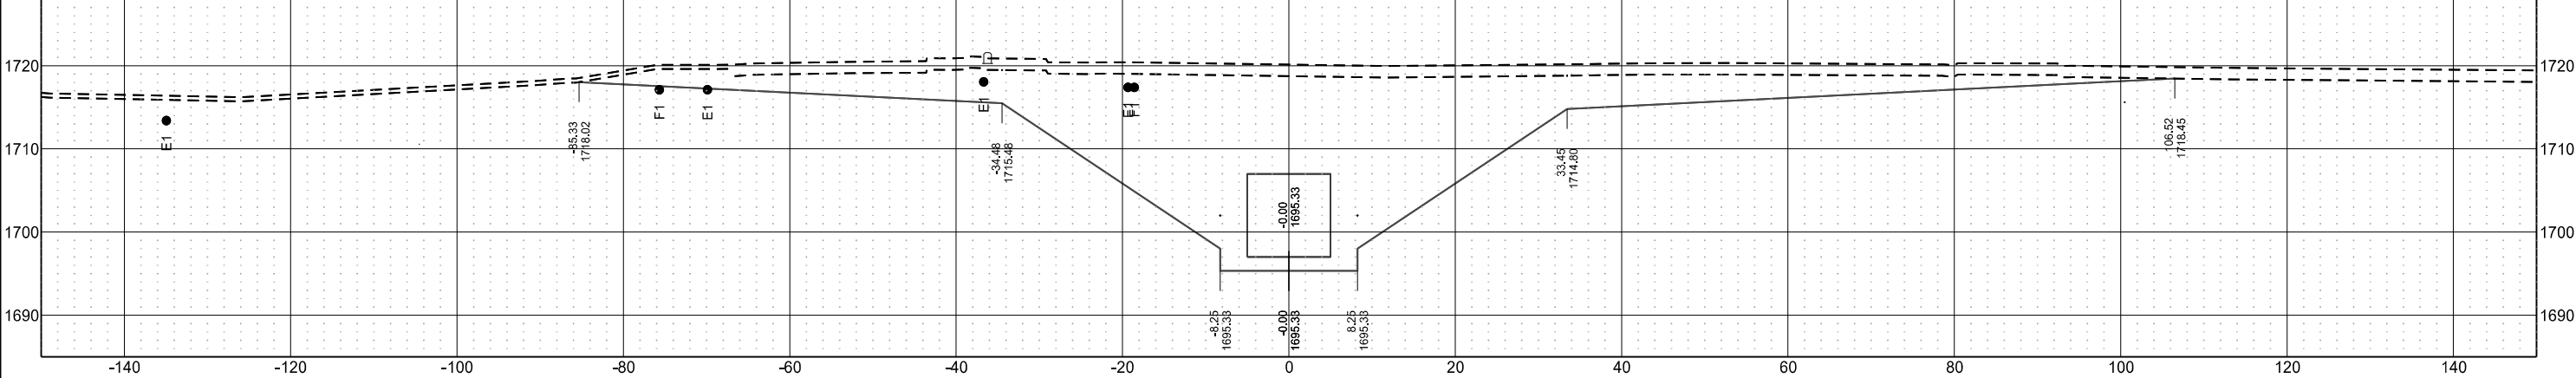

Sta 26+00.00

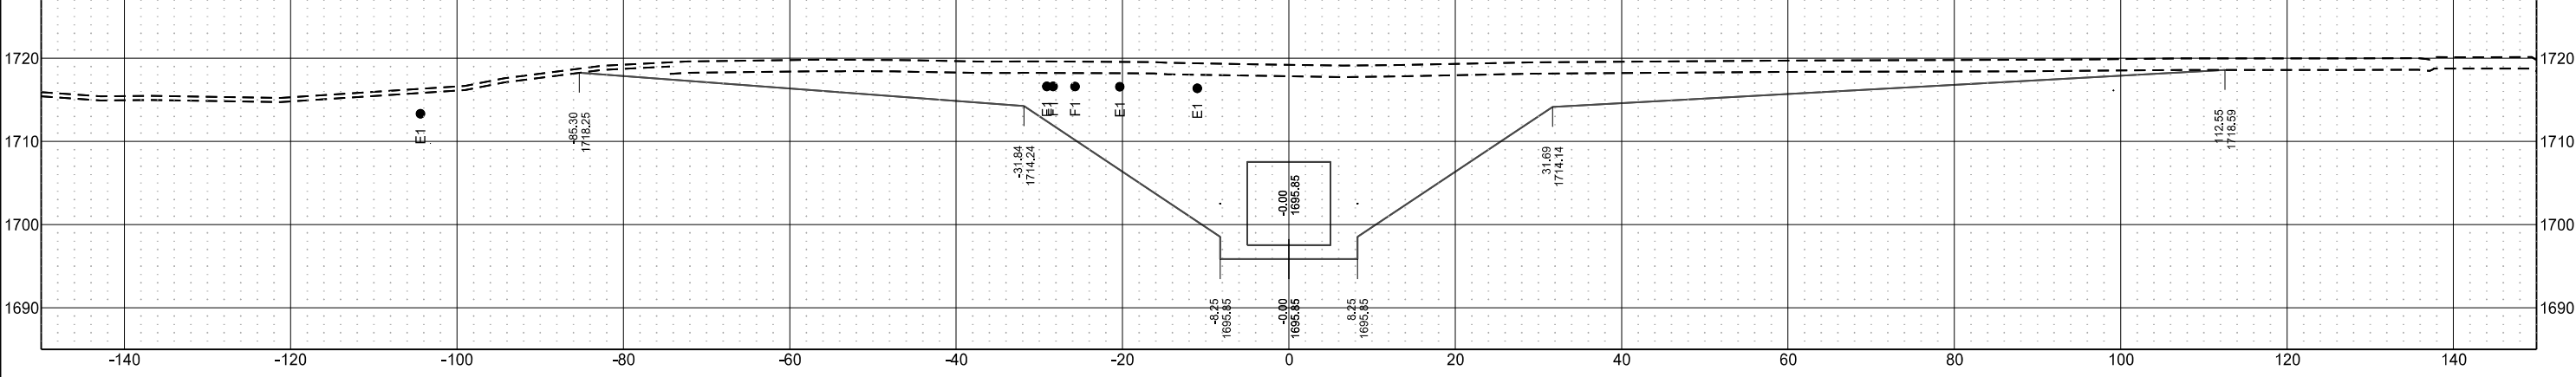


Sta 25+75.00

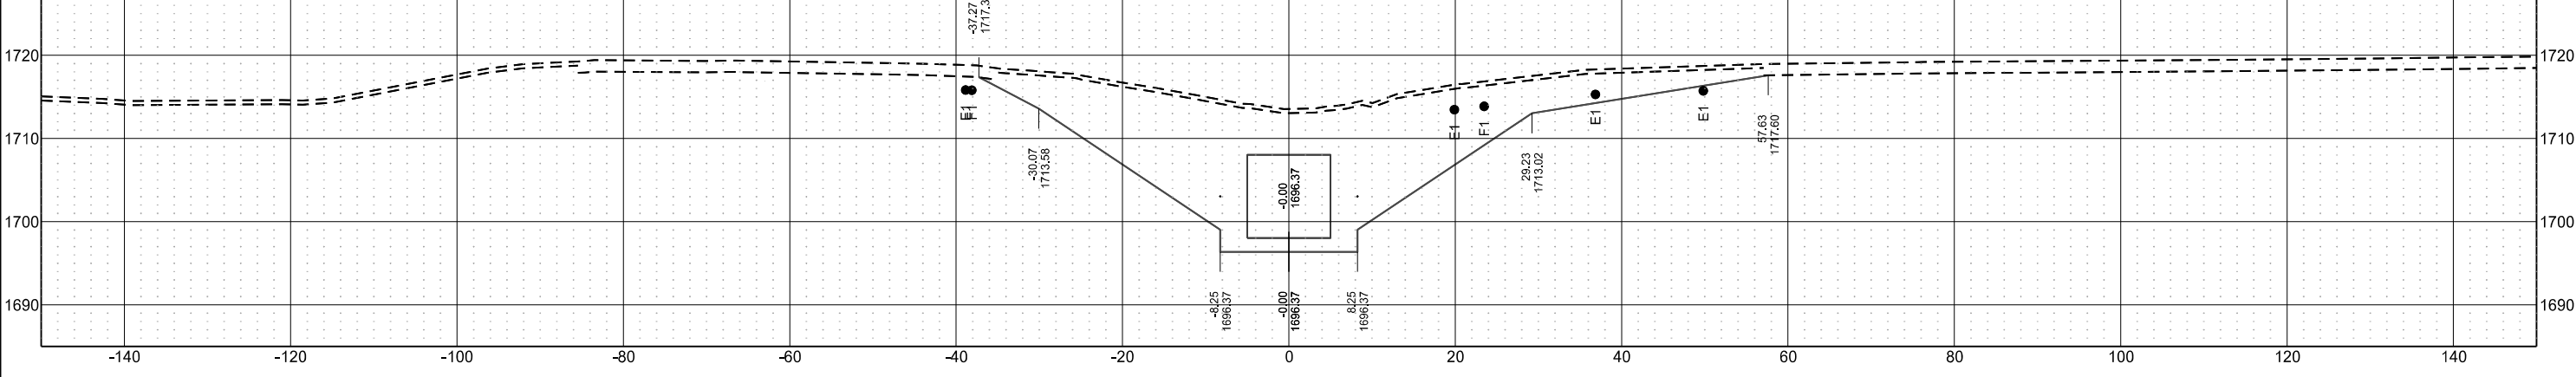


Channel

	STATE	PROJECT NO.	SECTION NO.	SHEET NO.
	ND	NH-CPU-4-083(142)198	200	12


Sta 27+00.00

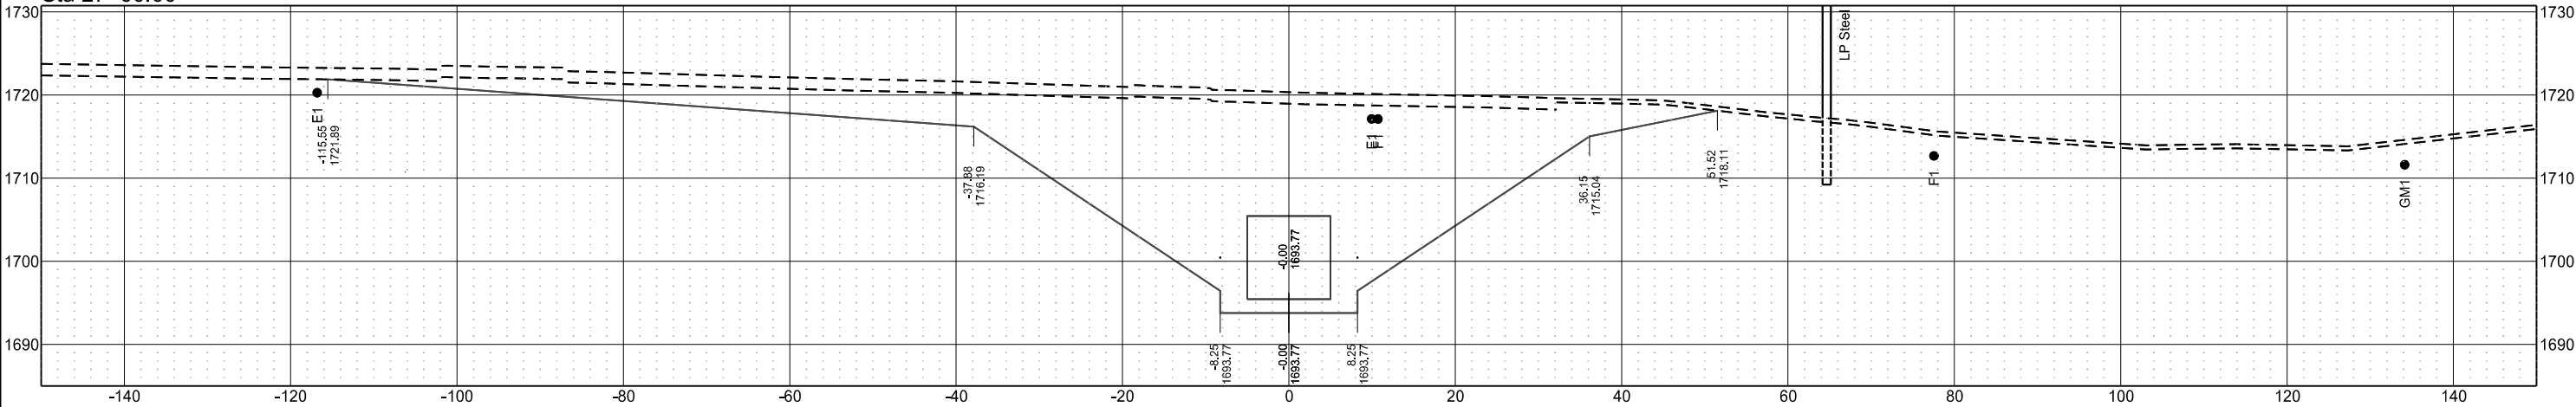

Sta 26+75.00

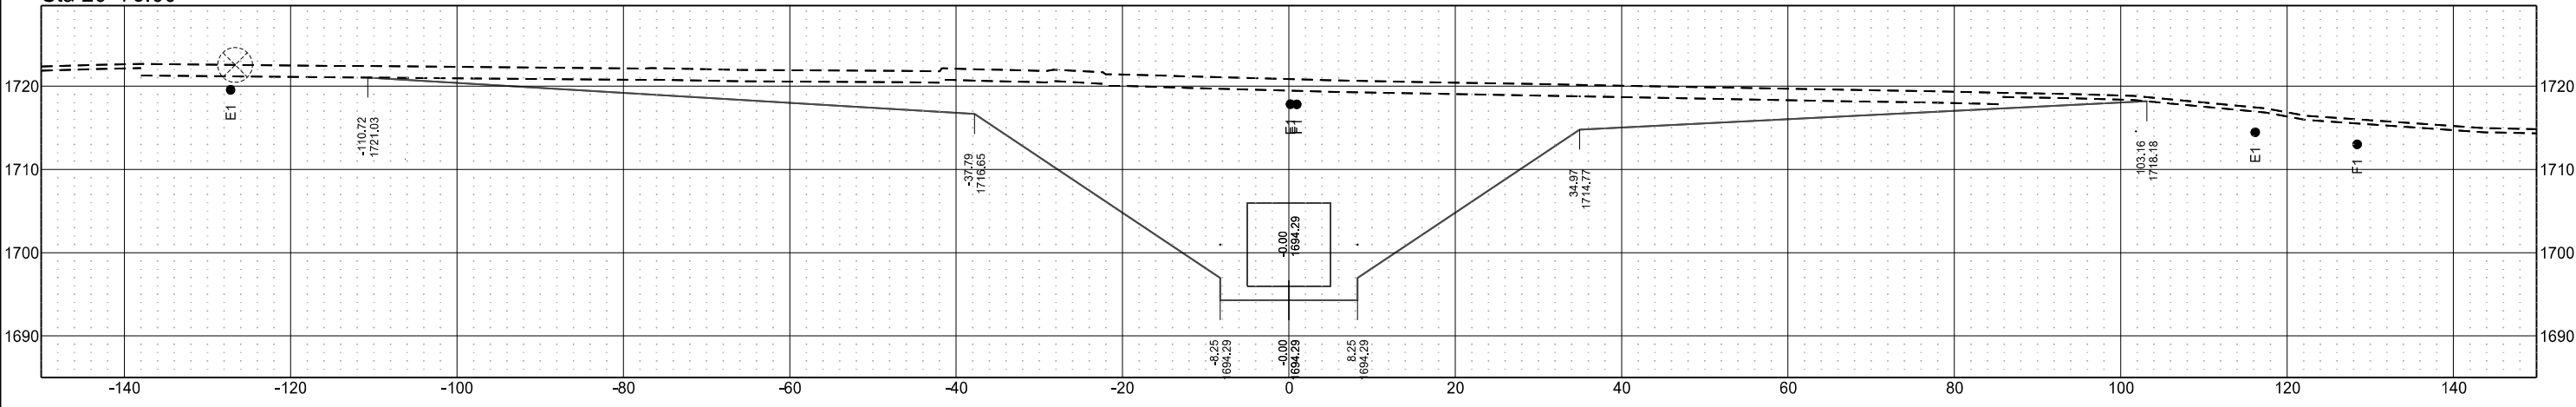


Sta 26+50.00

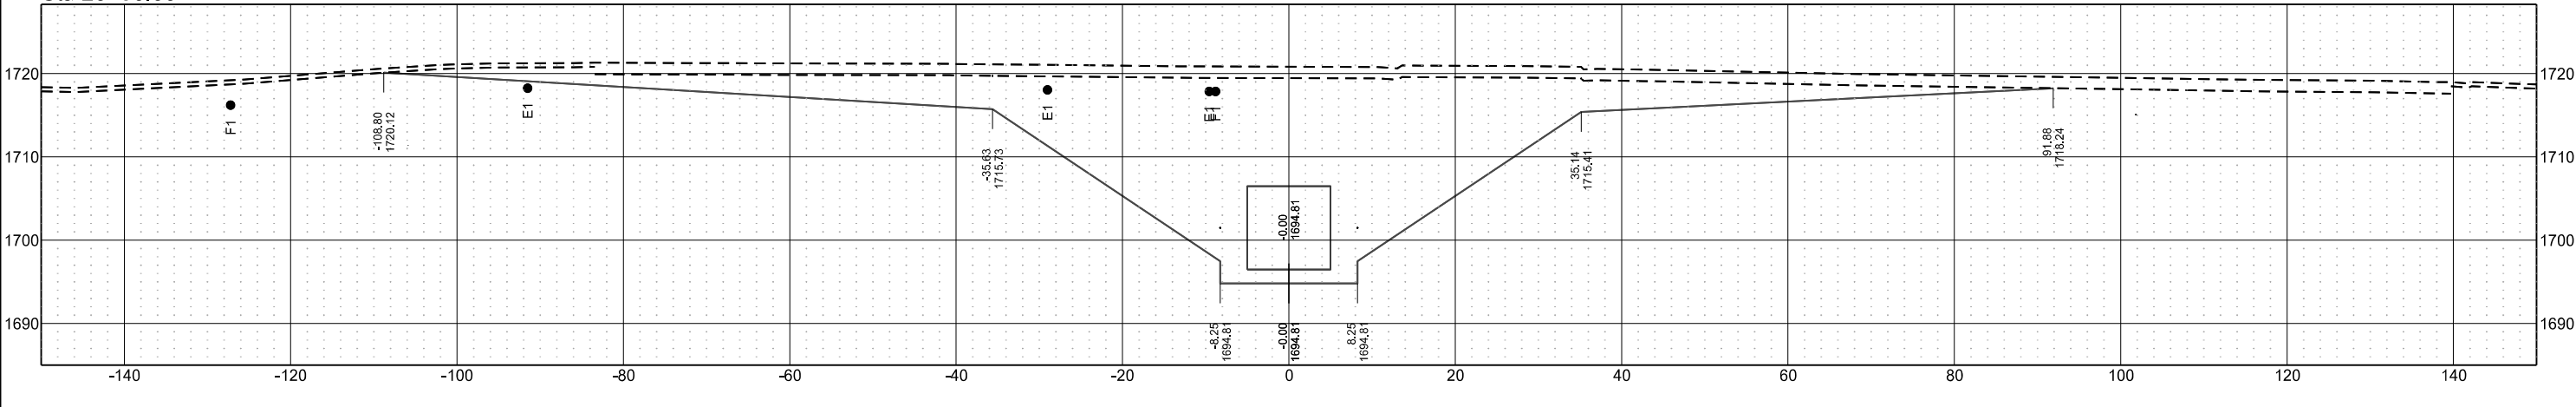


	STATE	PROJECT NO.	SECTION NO.	SHEET NO.
	ND	NH-CPU-4-083(142)198	200	13


Sta 27+75.00

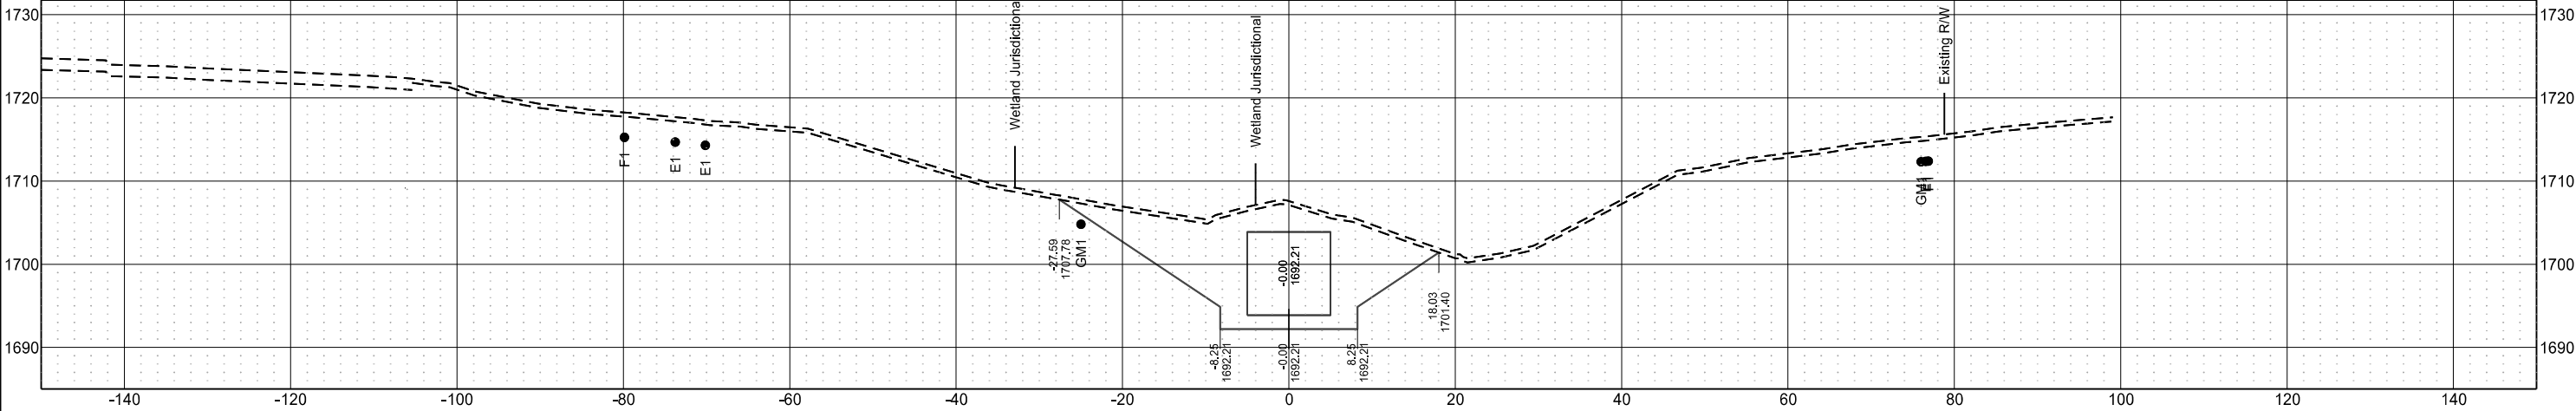

Sta 27+50.00

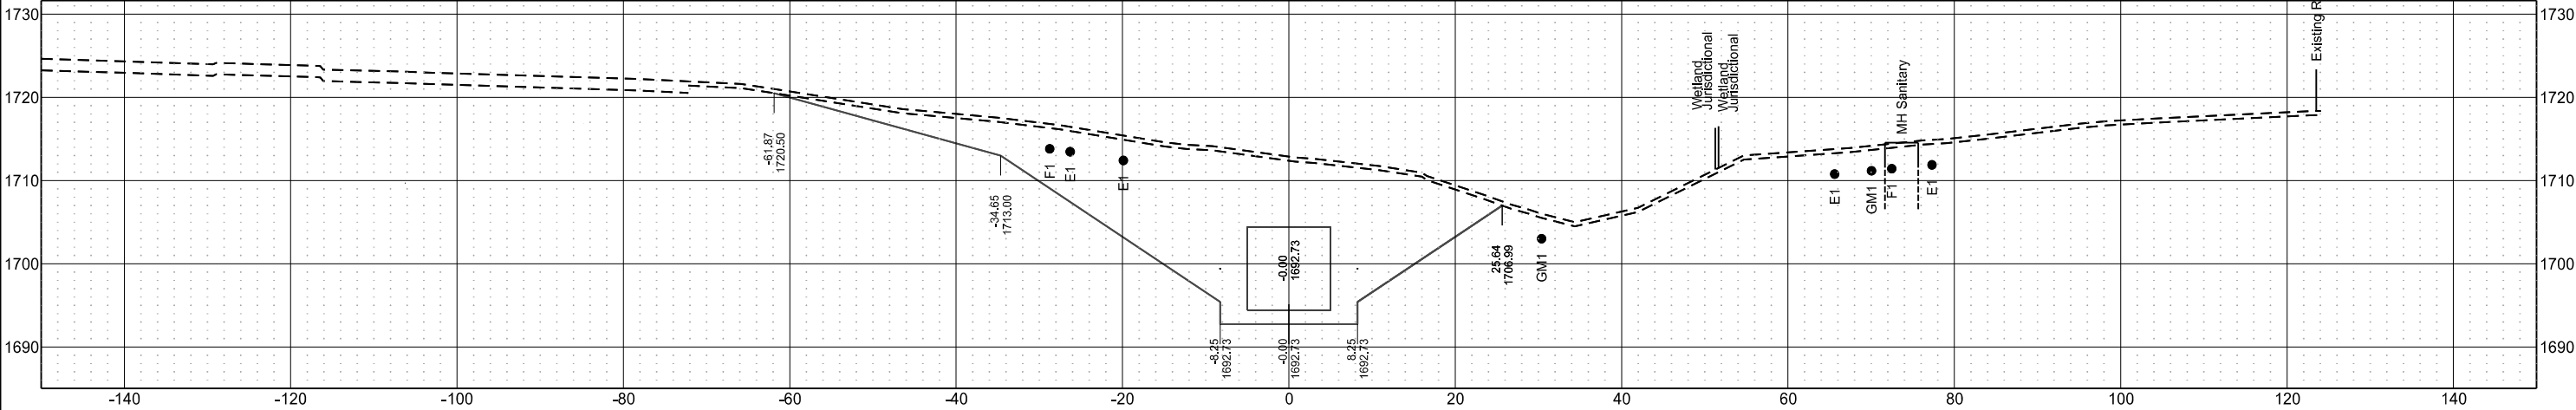


Sta 27+25.00

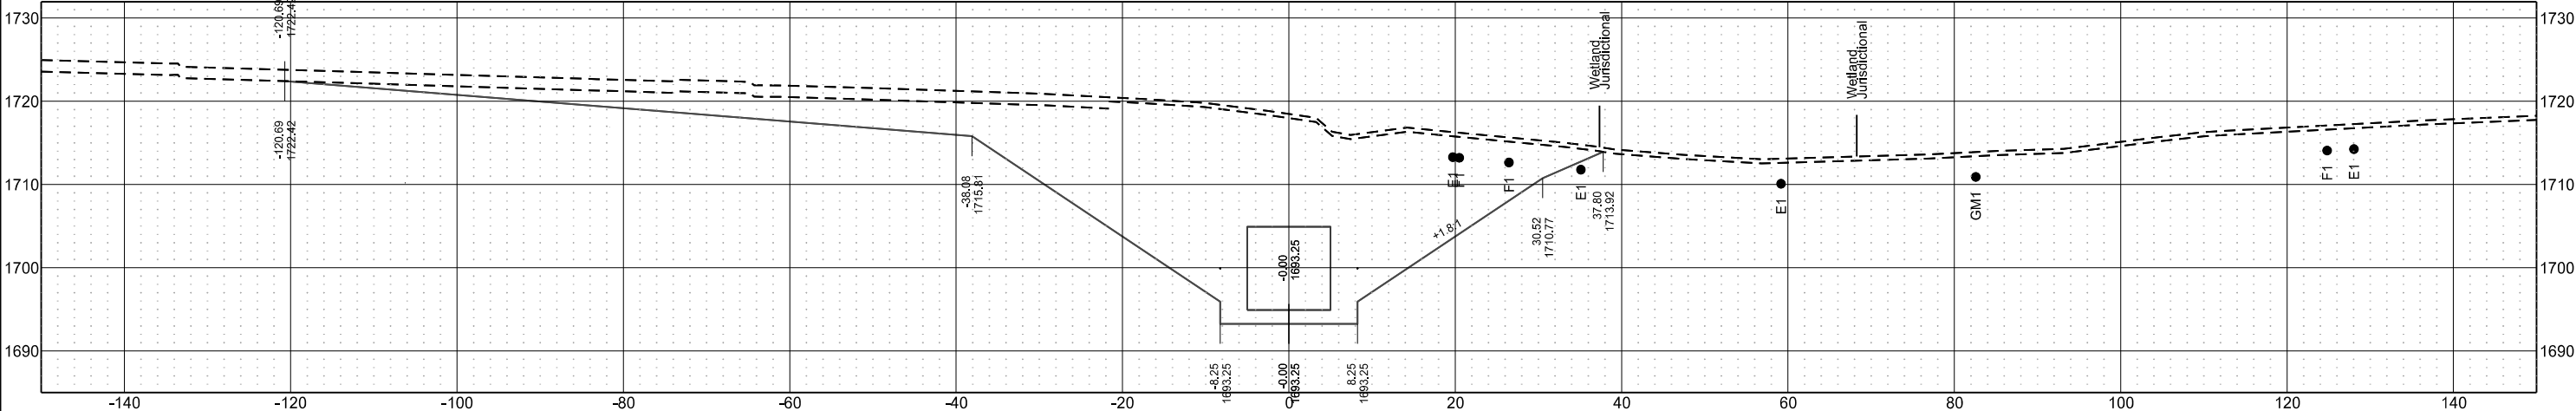


Channel

	STATE	PROJECT NO.	SECTION NO.	SHEET NO.
	ND	NH-CPU-4-083(142)198	200	14


Sta 28+50.00

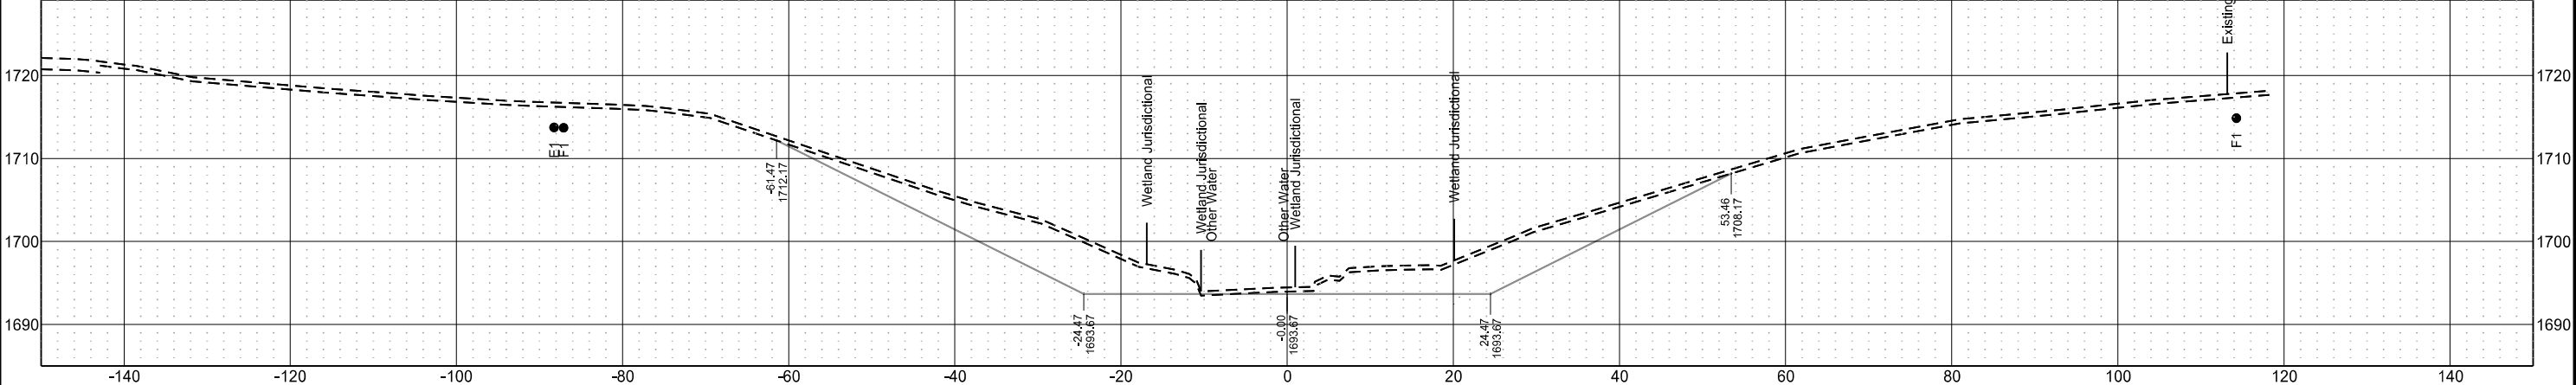

Sta 28+25.00

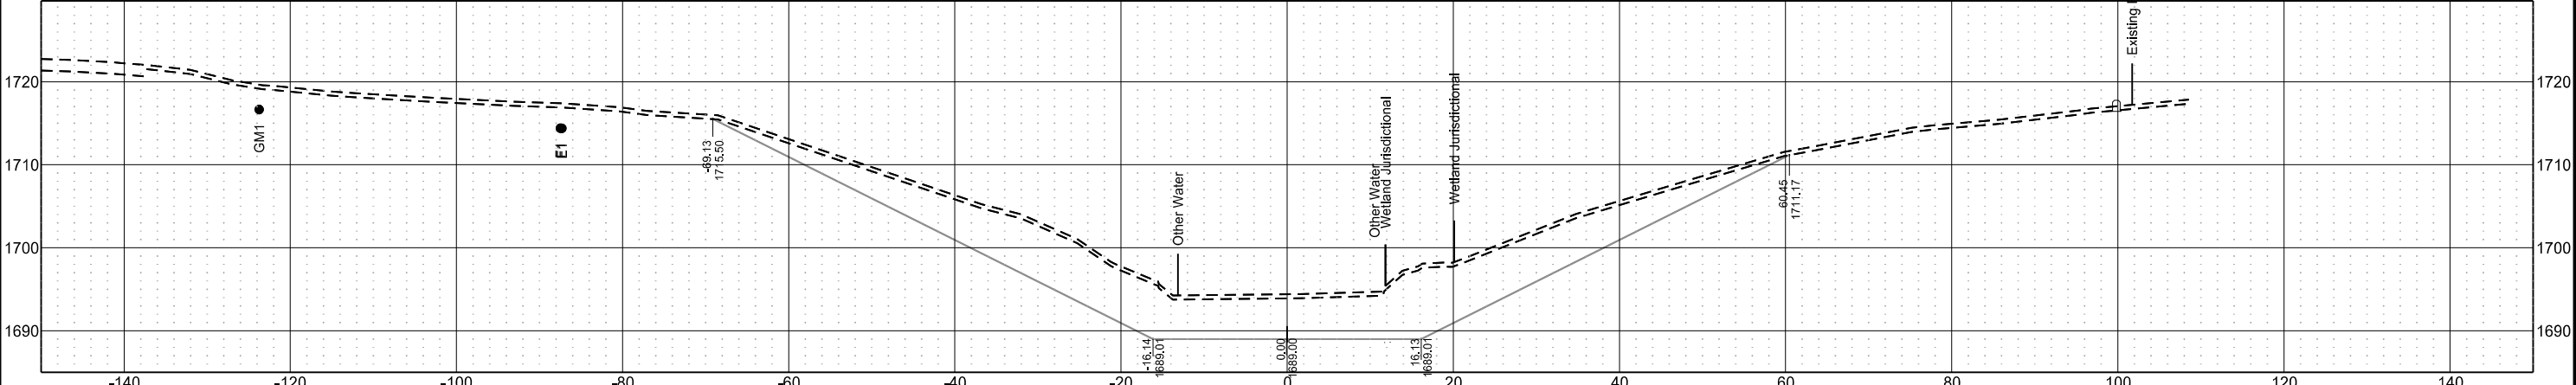


Sta 28+00.00

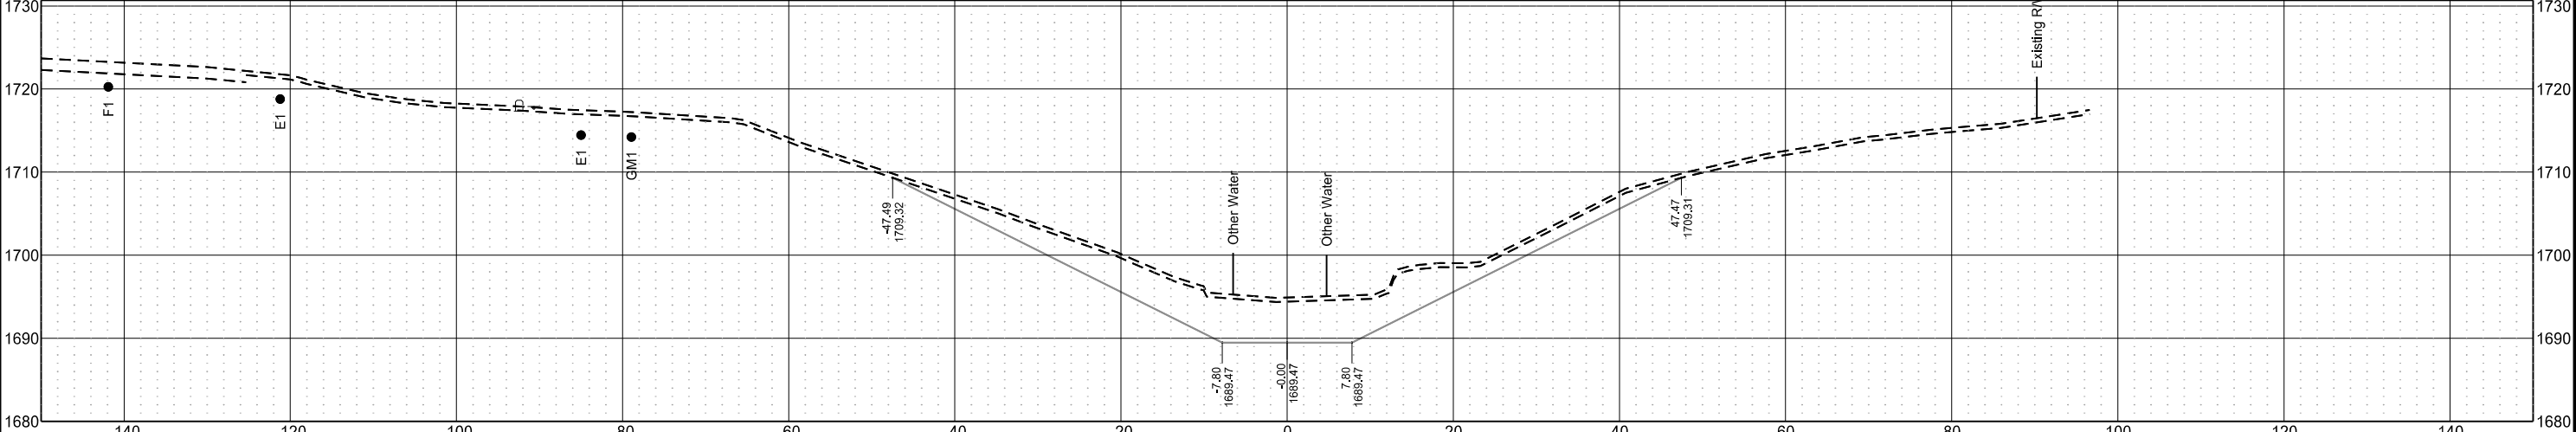


	STATE	PROJECT NO.	SECTION NO.	SHEET NO.
	ND	NH-CPU-4-083(142)198	200	15


Sta 29+00.00

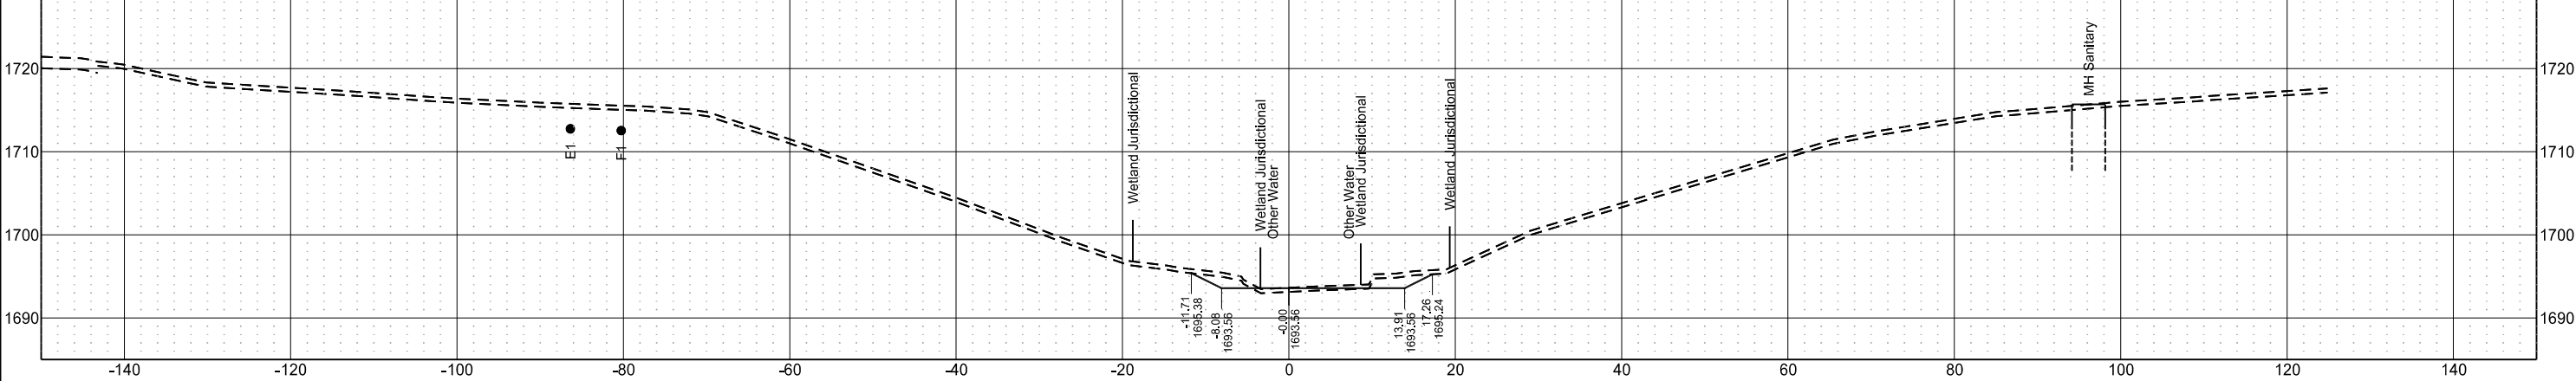





Sta 29+00.00

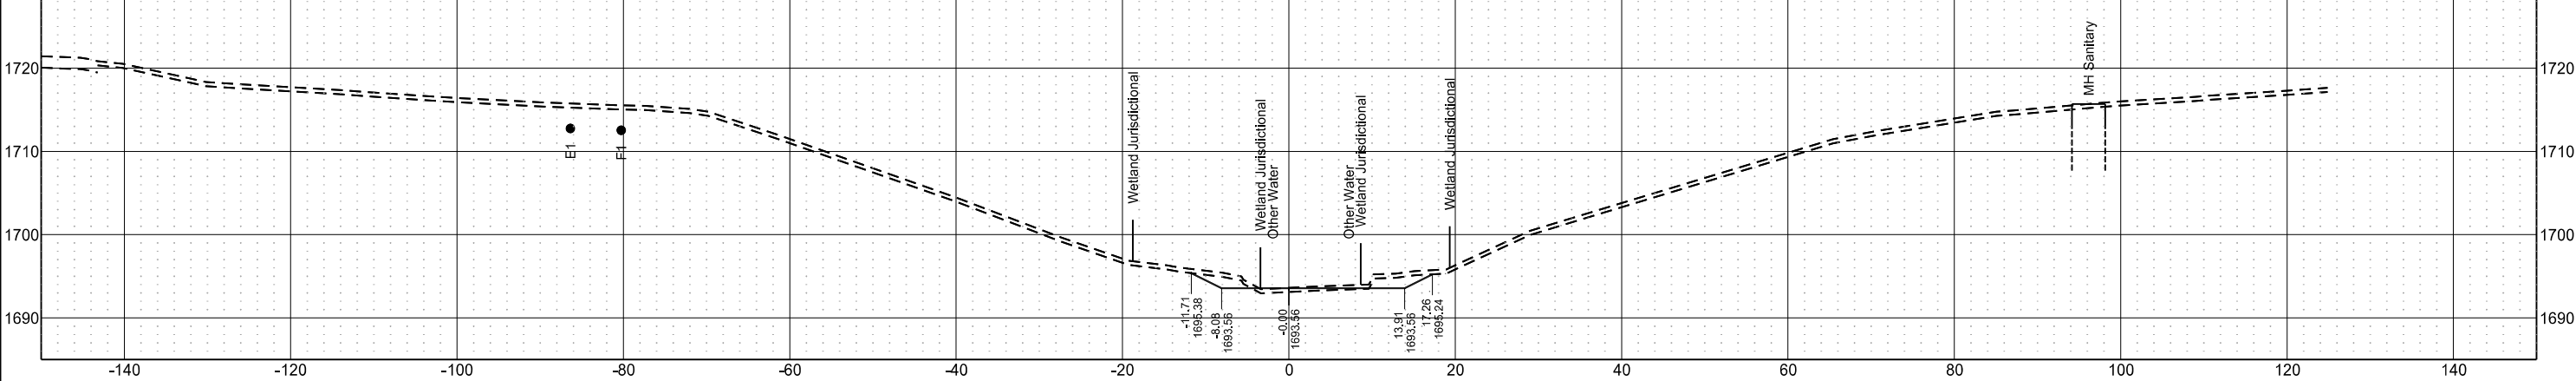


Sta 28+75.00

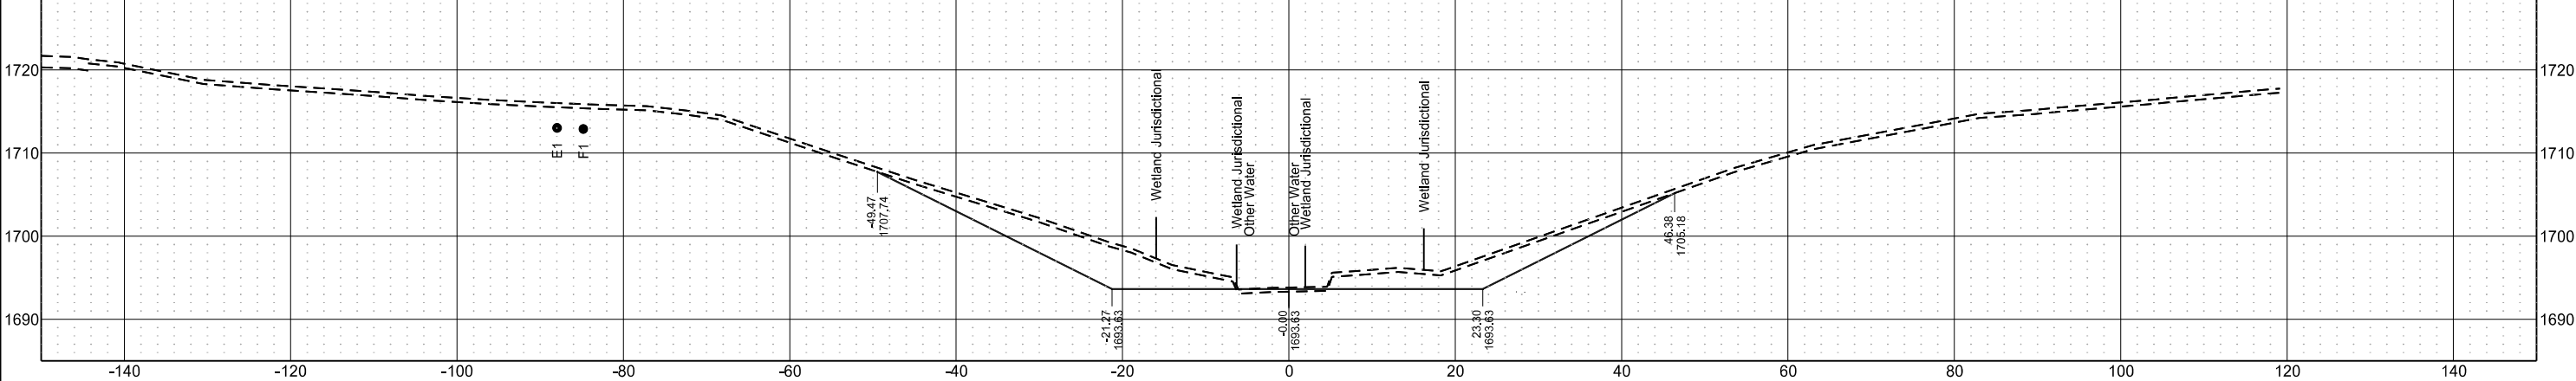

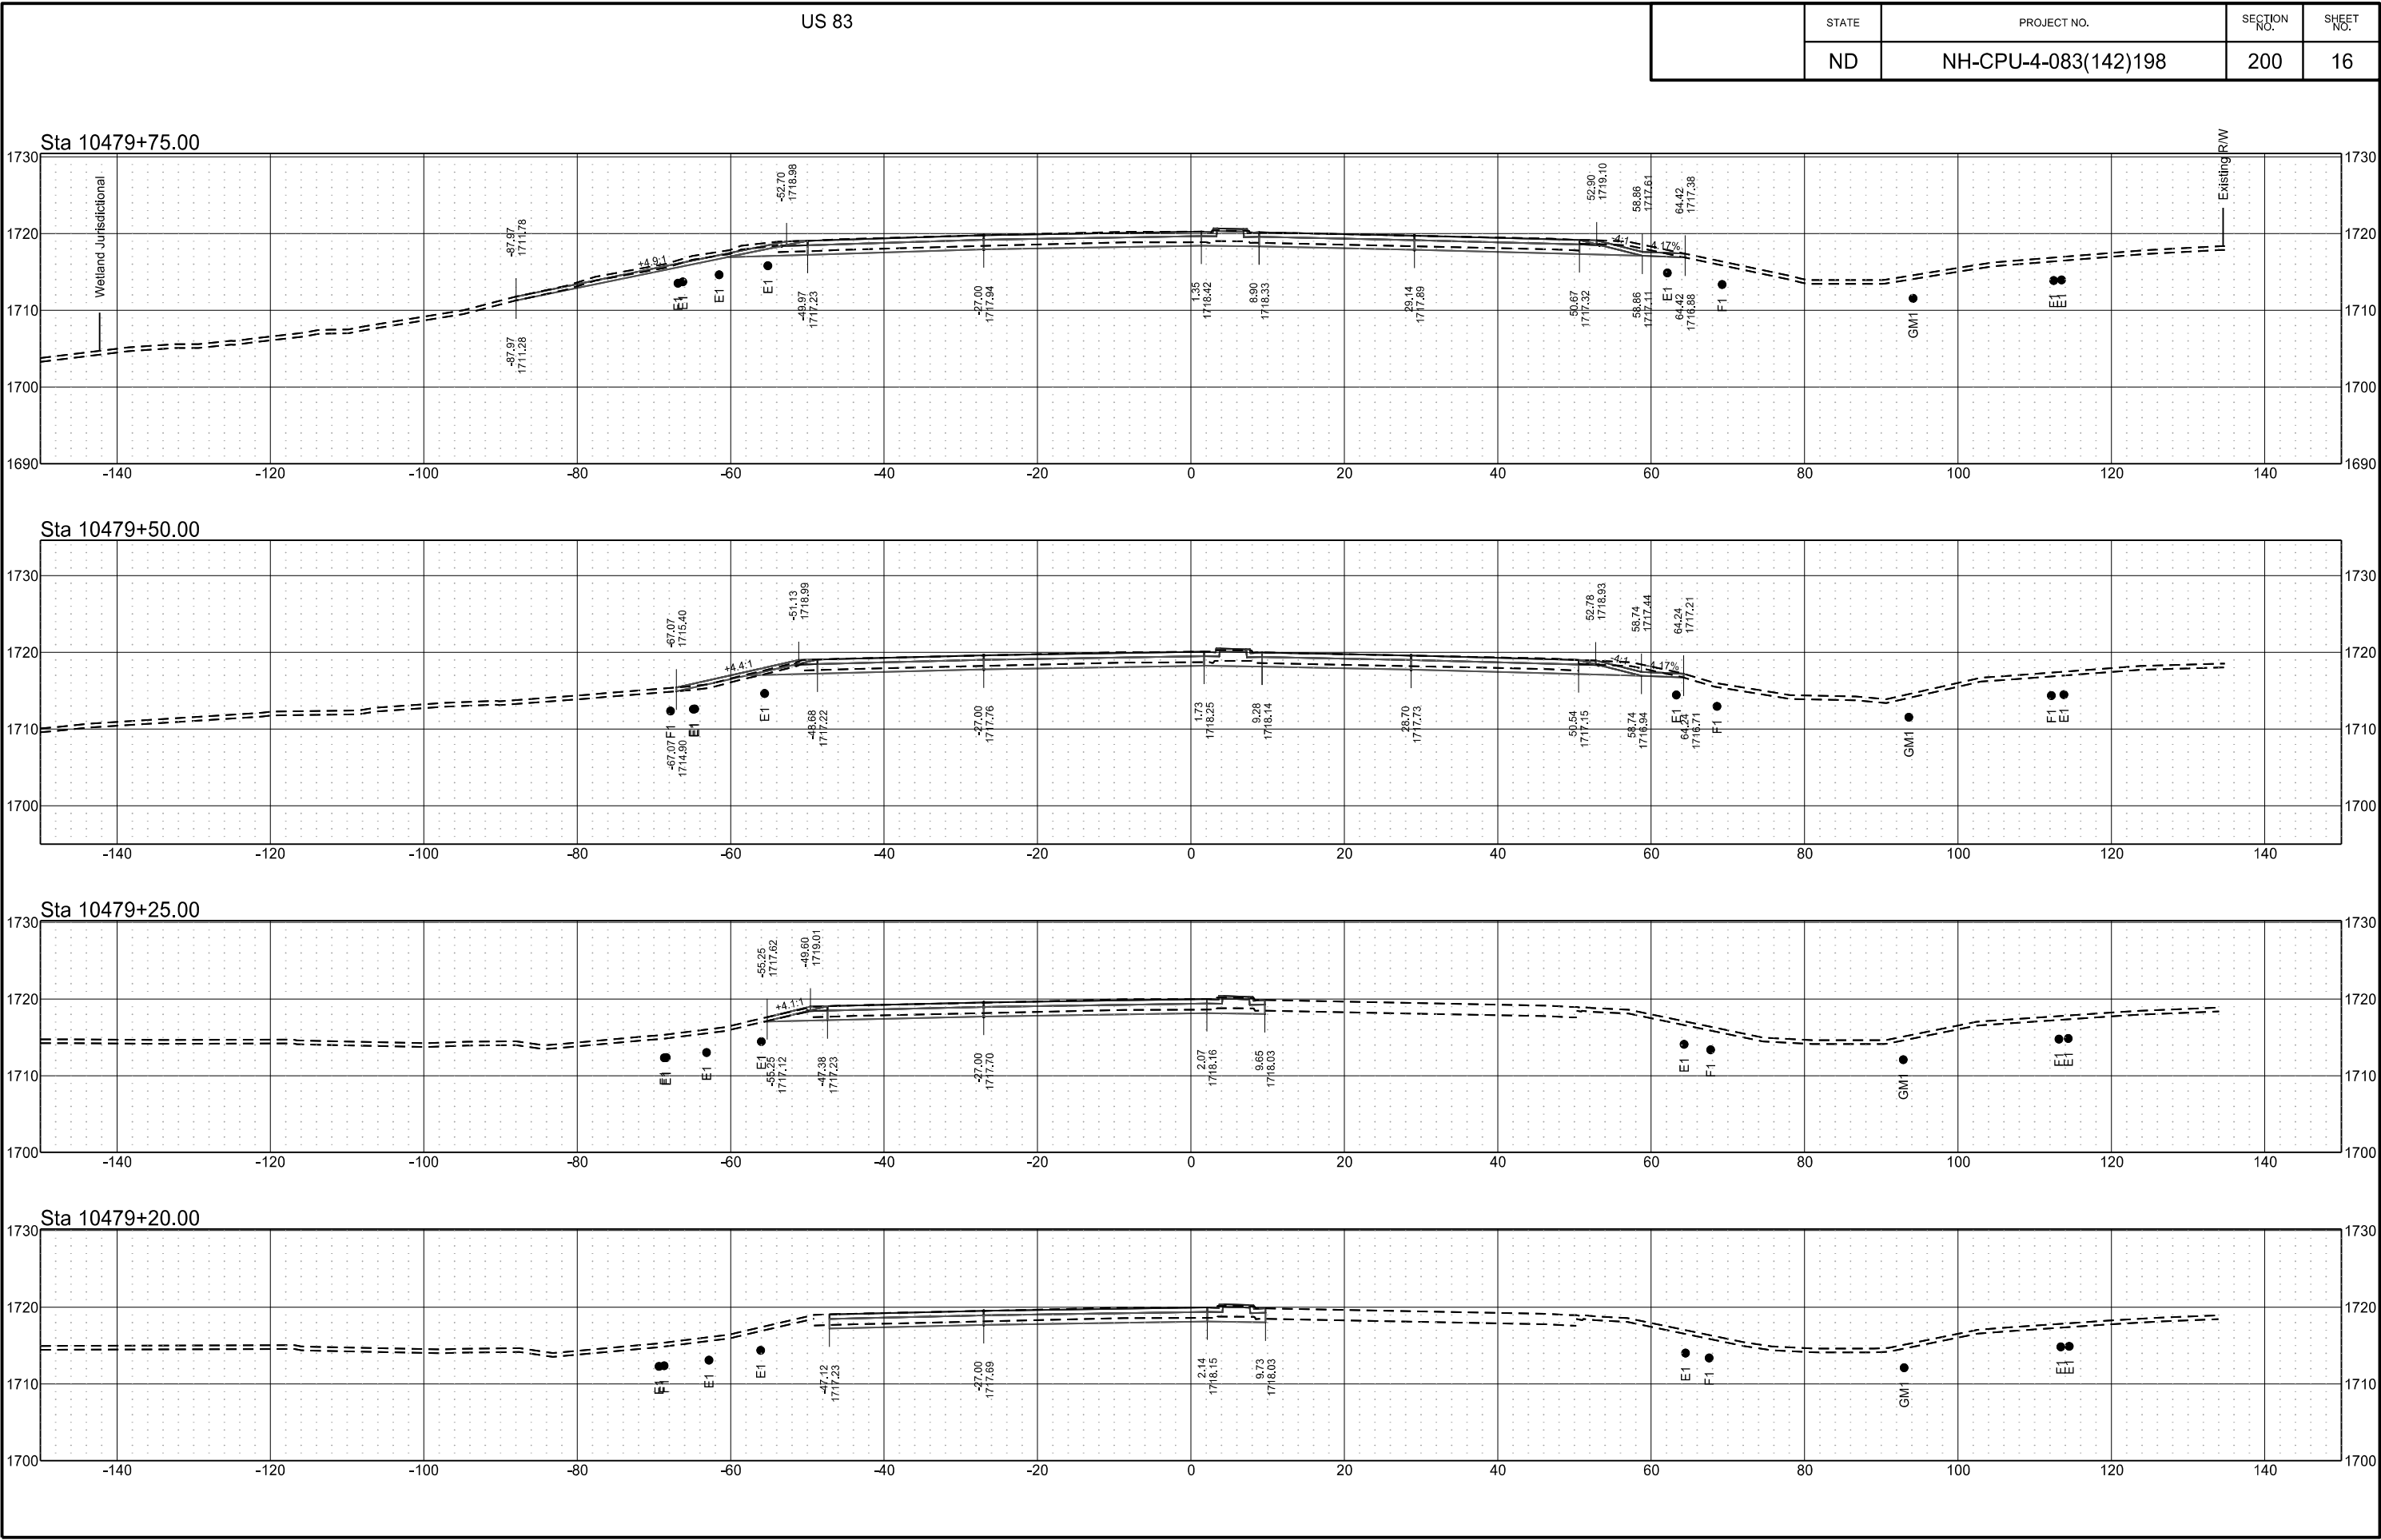

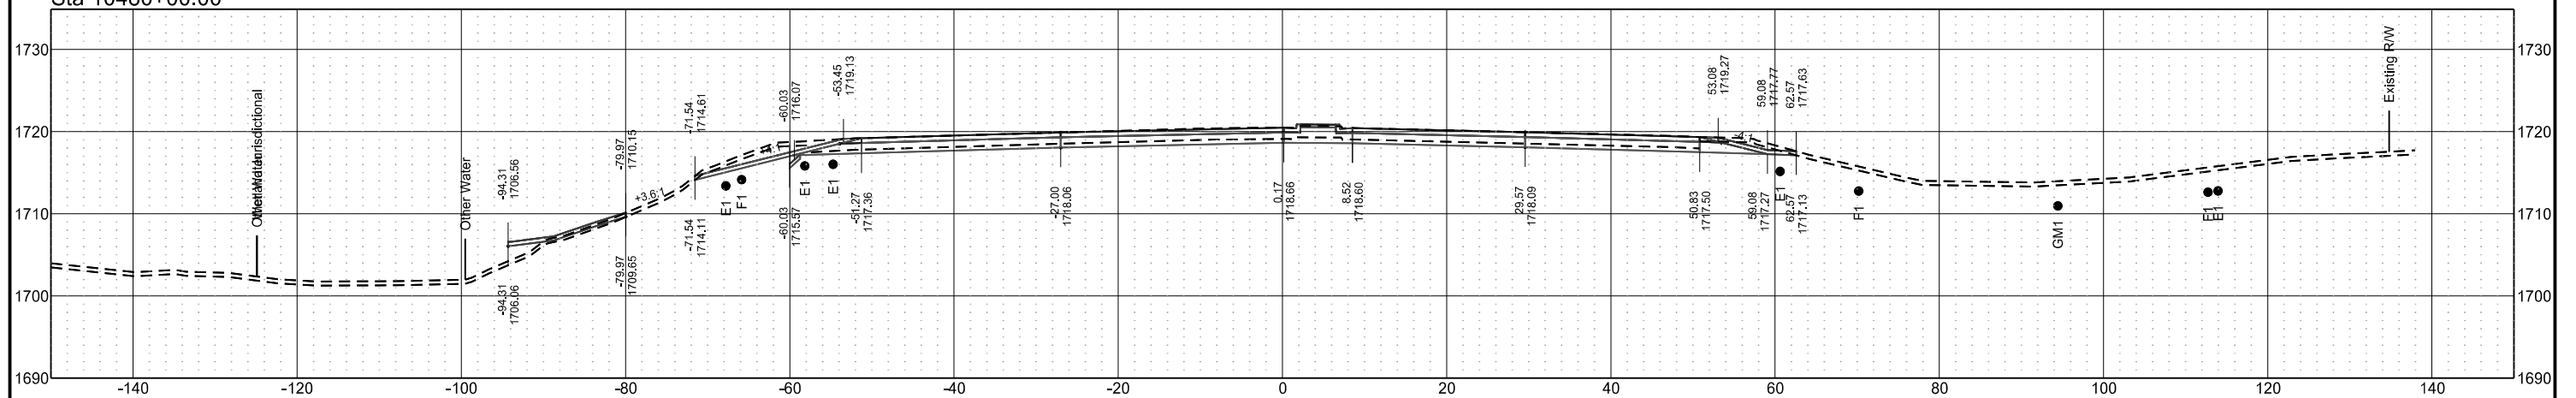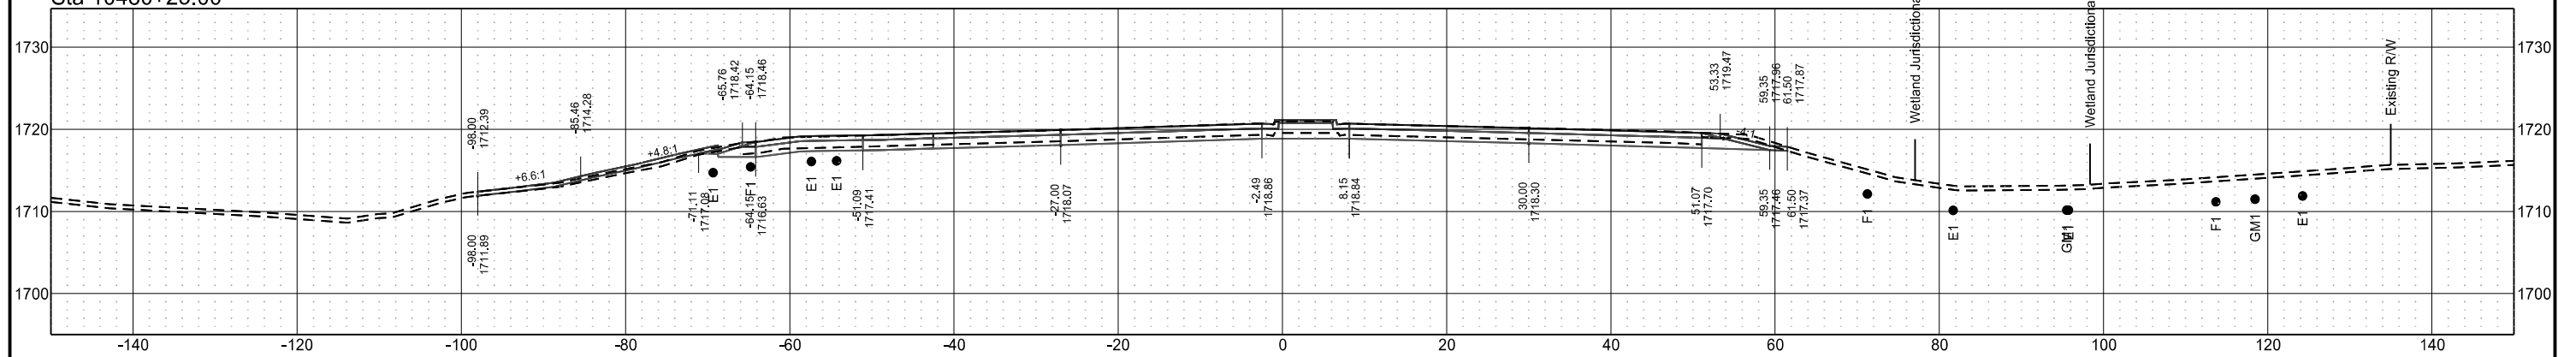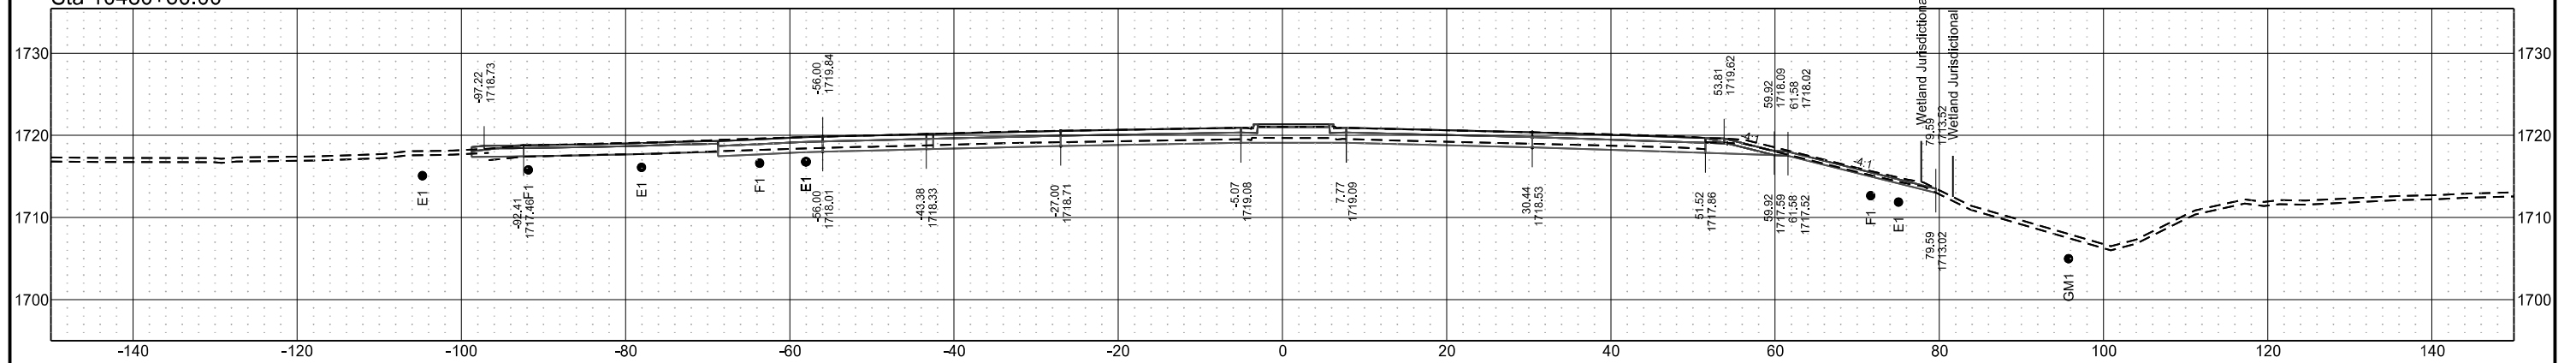


	STATE	PROJECT NO.	SECTION NO.	SHEET NO.
	ND	NH-CPU-4-083(142)198	200	18

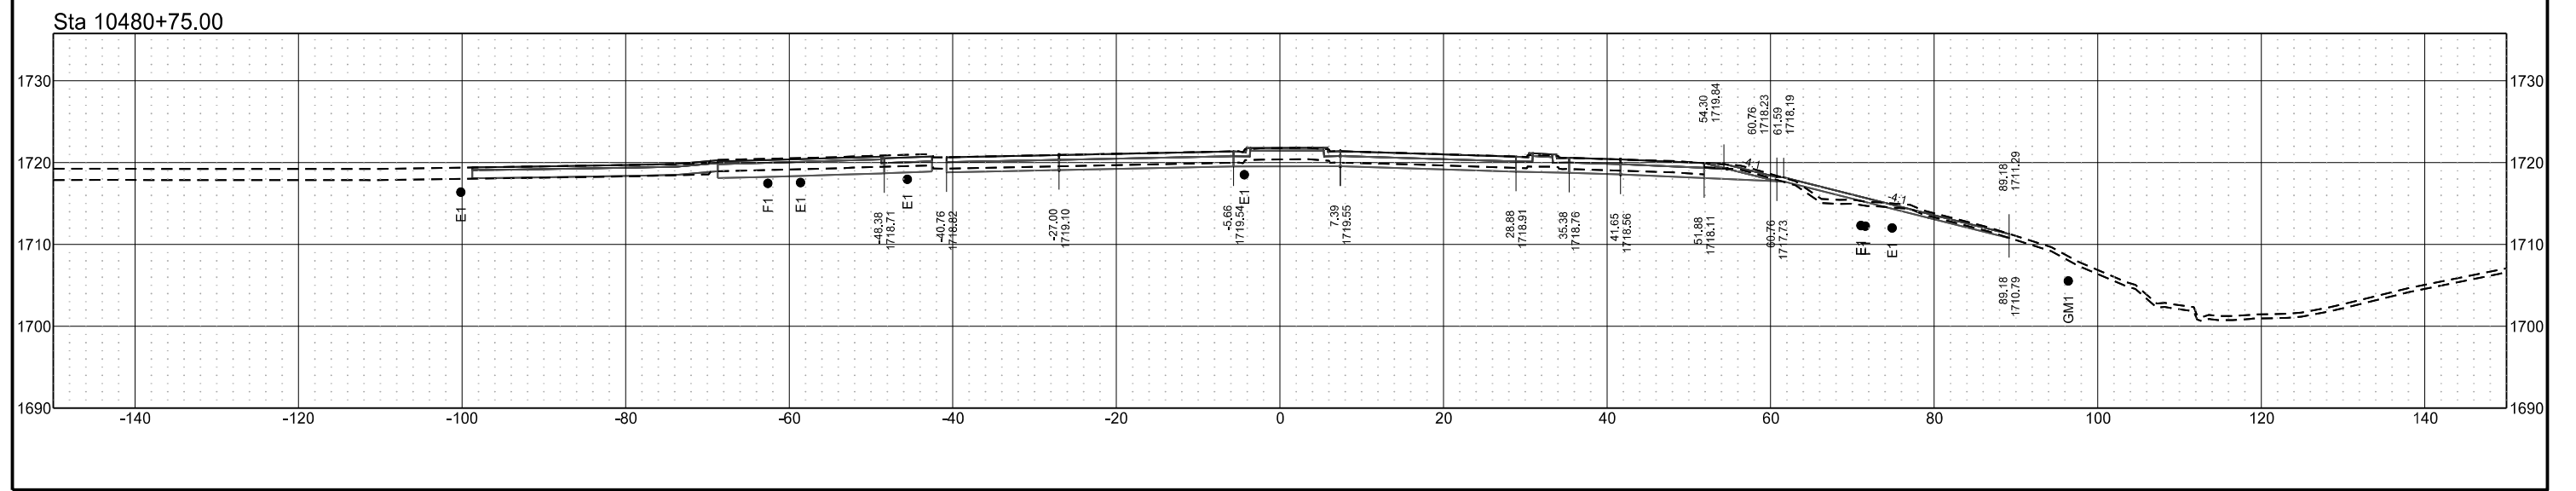


	STATE	PROJECT NO.	SECTION NO.	SHEET NO.
	ND	NH-CPU-4-083(142)198	200	19


Sta 10481+75.00

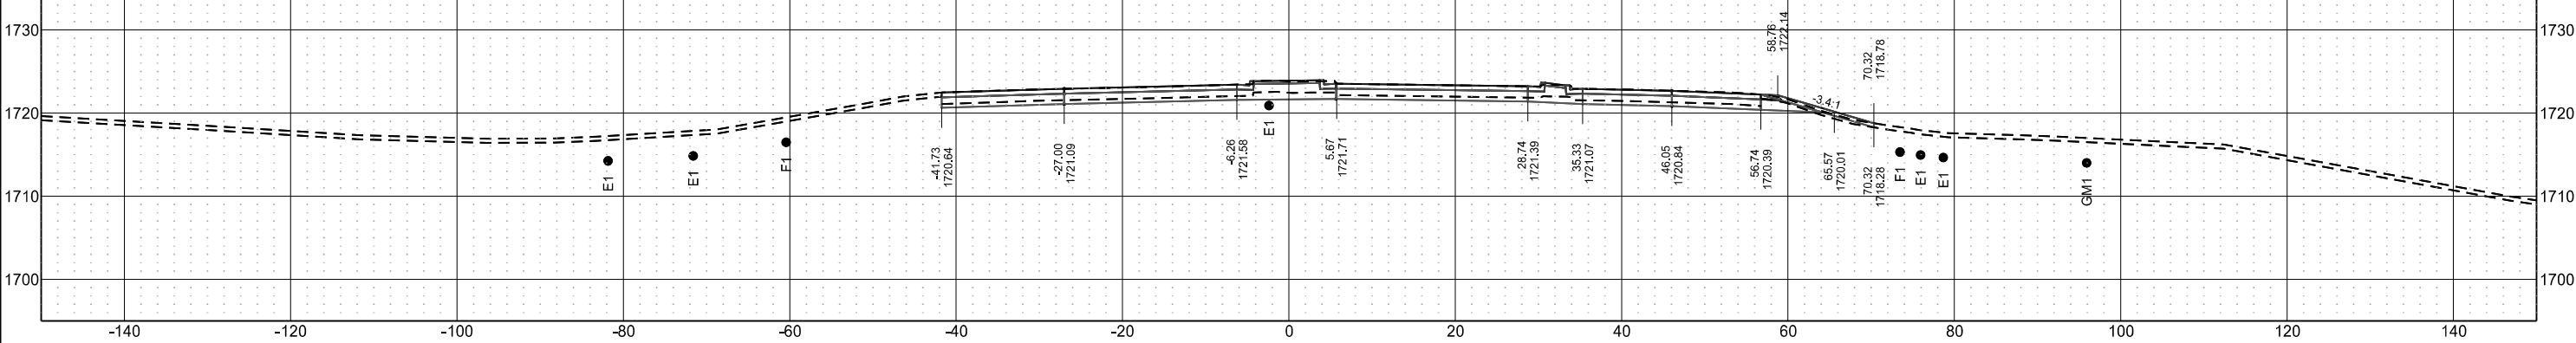

Sta 10481+50.00

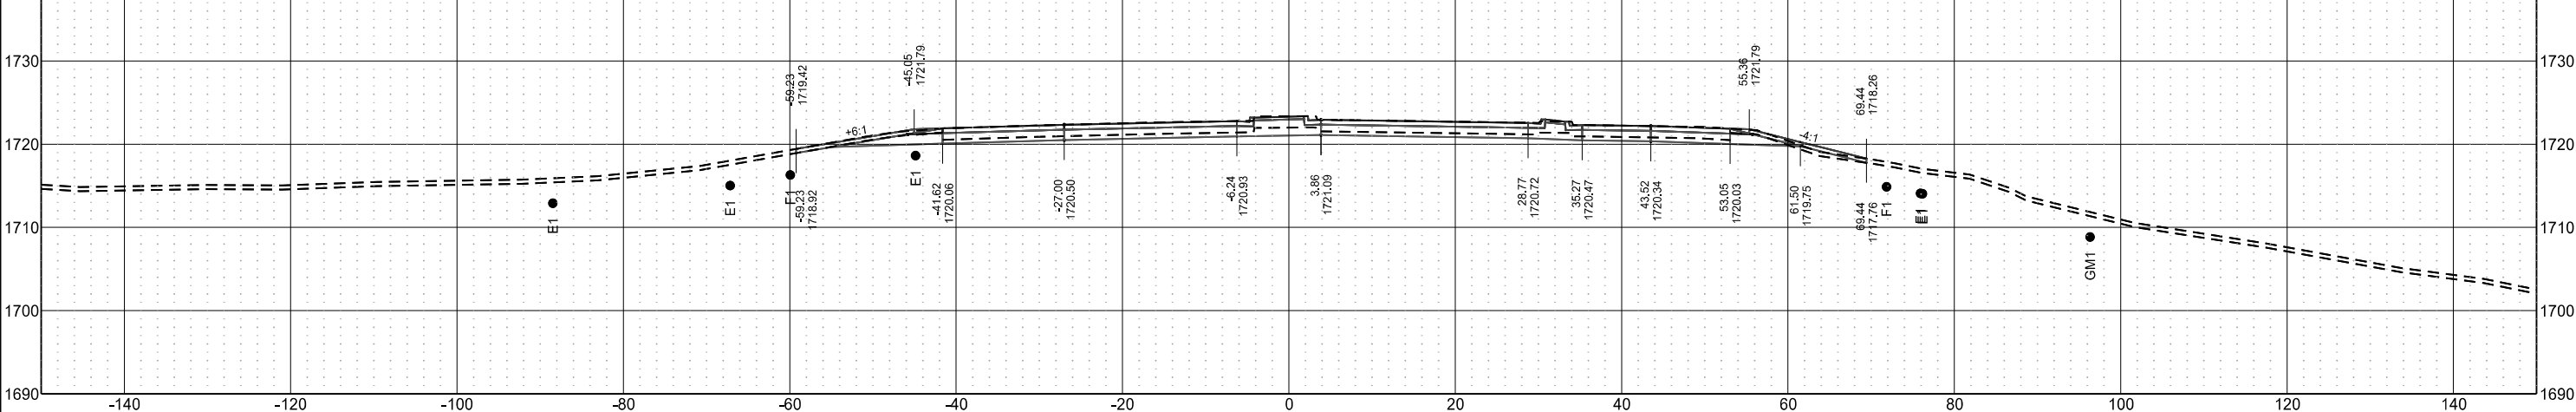

Sta 10481+25.00

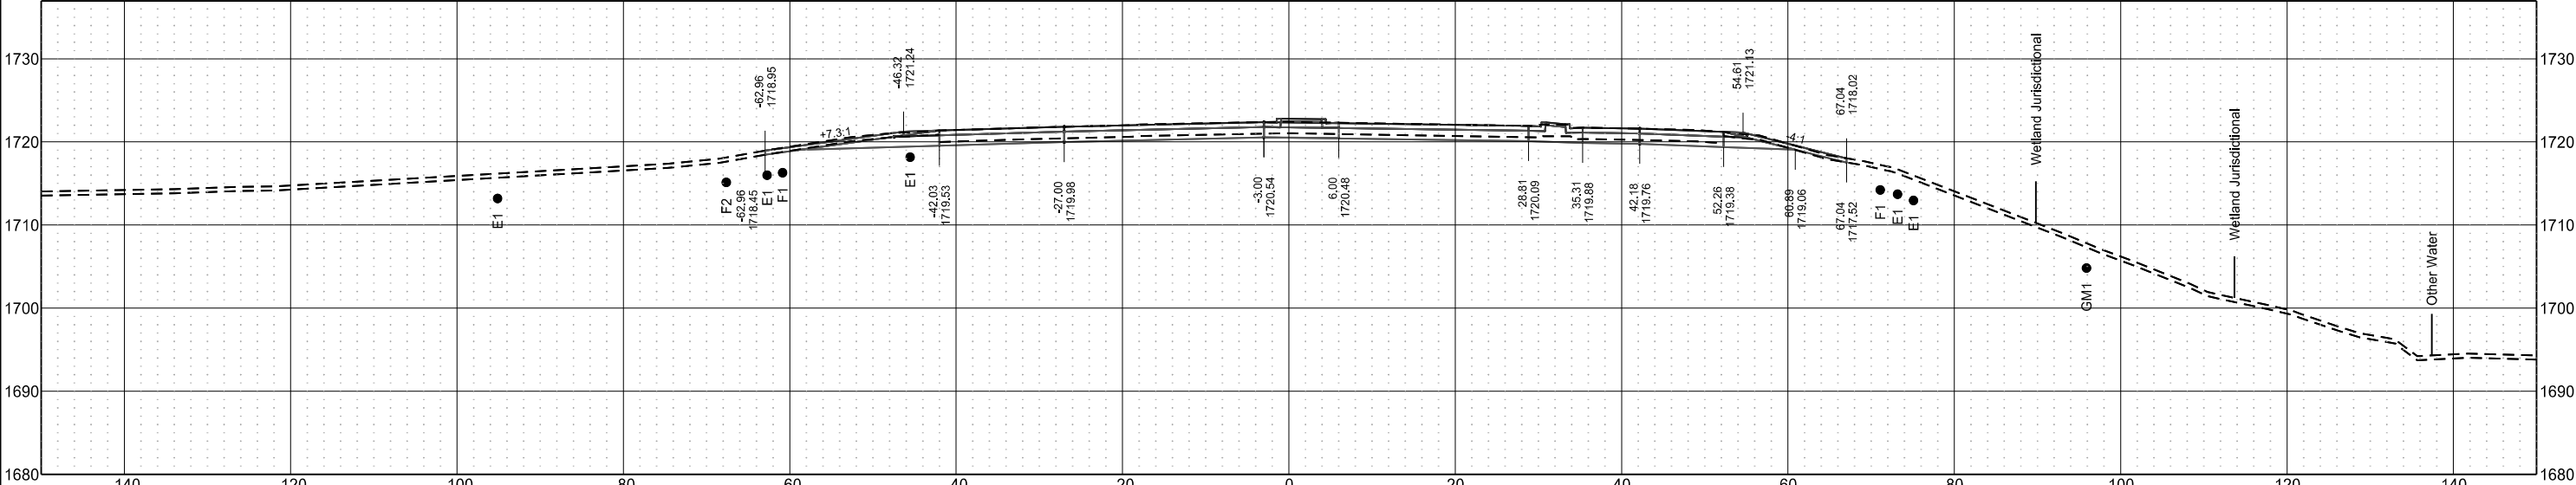

	STATE	PROJECT NO.	SECTION NO.	SHEET NO.
	ND	NH-CPU-4-083(142)198	200	20

