


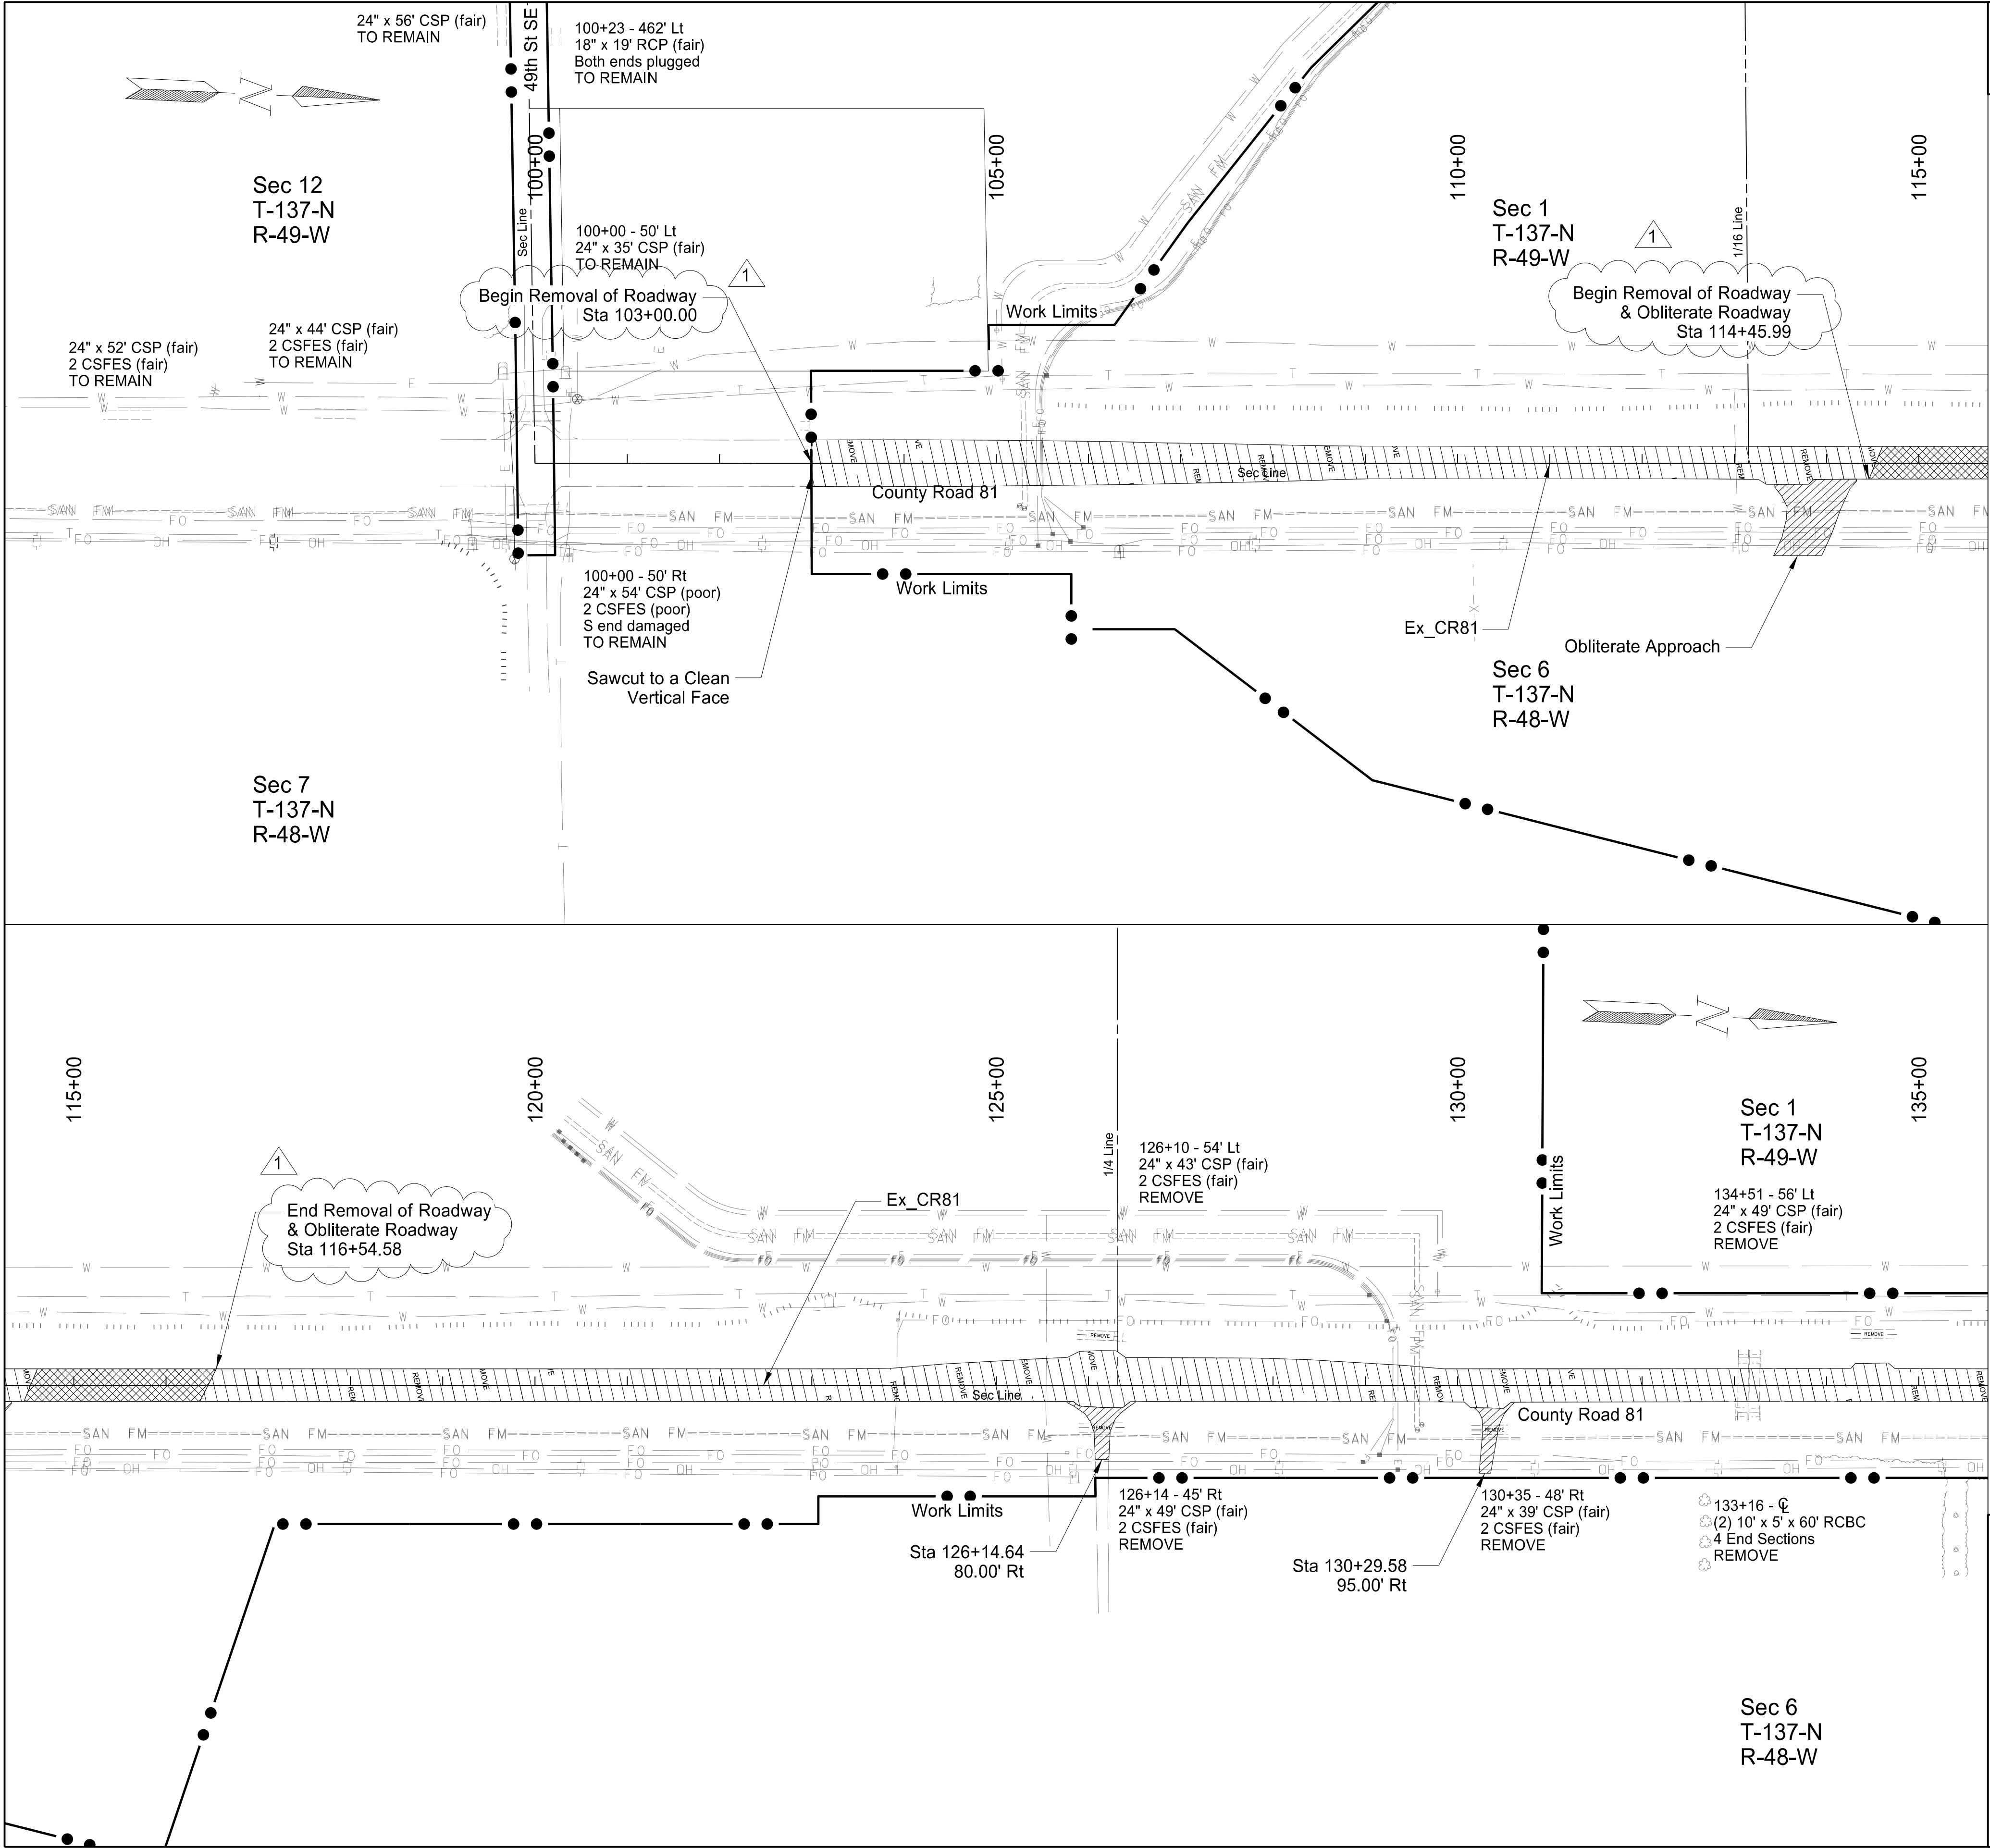

Amendment	003	STATE	SOLICITATION NO.	SECTION NO.	SHEET NO.
		ND	W912ES23B0016	40	1


Legend

- Removal of Roadway
- Removal of Roadway & Obliterate Roadway
- Removal of Roadway - Aggregate Surface
- Removal of Pipe All Types and Sizes

0 100' 200' 400'

Removals

County Road 81
Reach SE-3 Roadway Improvements
Sta 103+00 to Sta 135+00

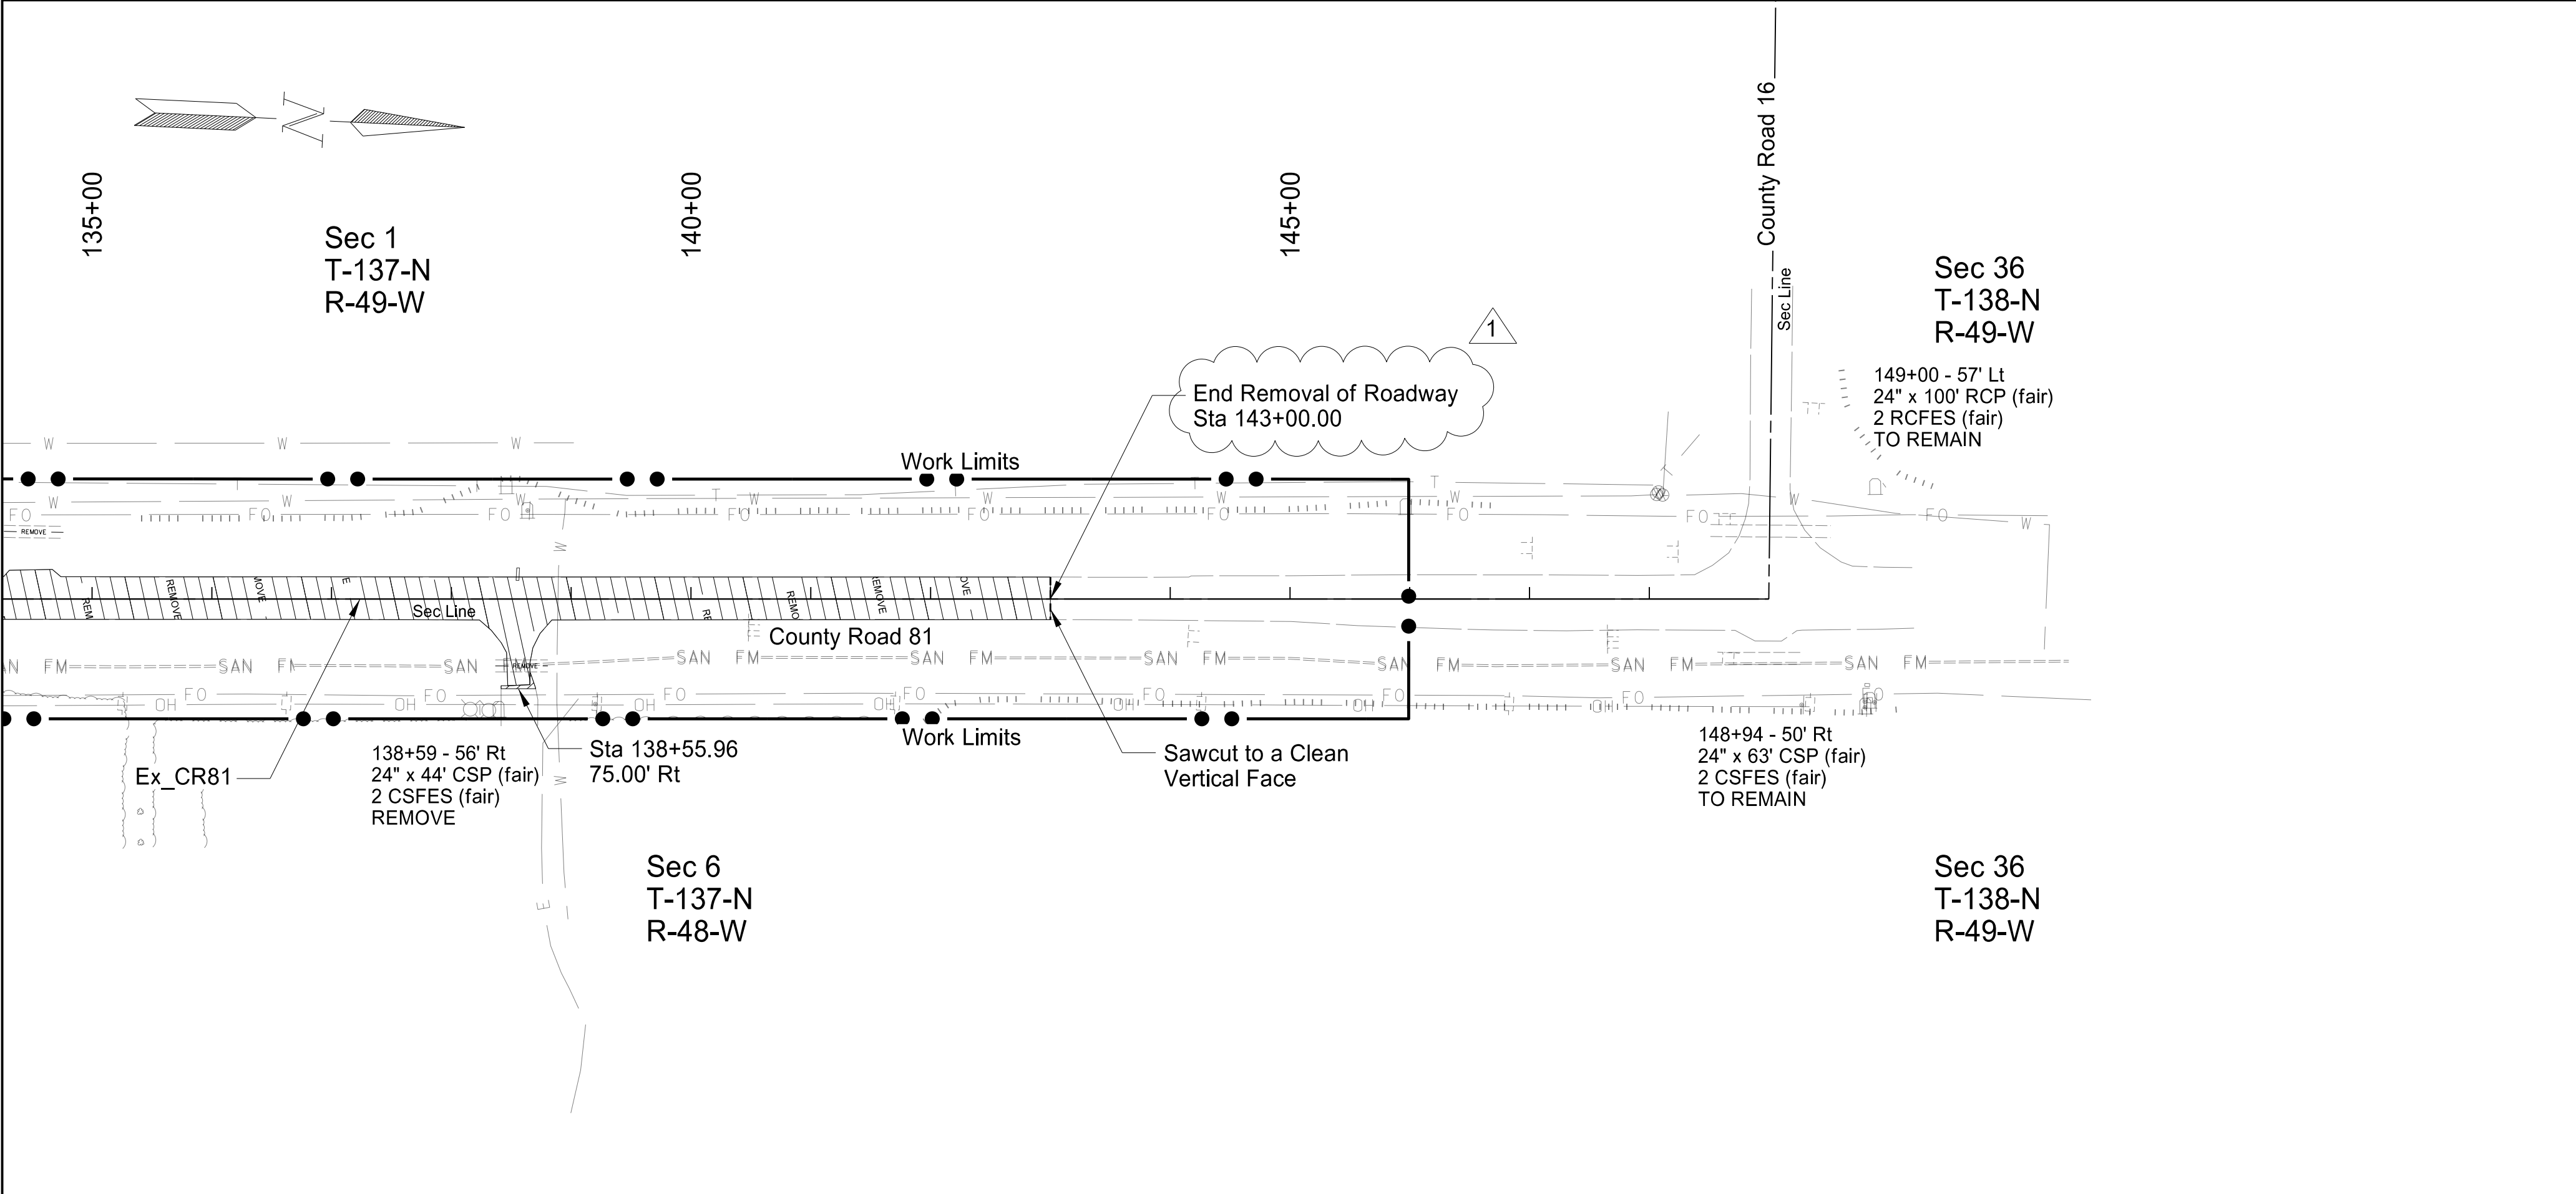

Amendment	003	STATE	SOLICITATION NO.	SECTION NO.	SHEET NO.
		ND	W912ES23B0016	40	2

Legend

- Removal of Roadway
- Removal of Roadway & Obliterate Roadway
- Removal of Roadway - Aggregate Surfacing
- Removal of Pipe All Types and Sizes



Removals

County Road 81
Reach SE-3 Roadway Improvements
Sta 135+00 to Sta 143+00

